



**RIGHT SIDE ELEVATION**

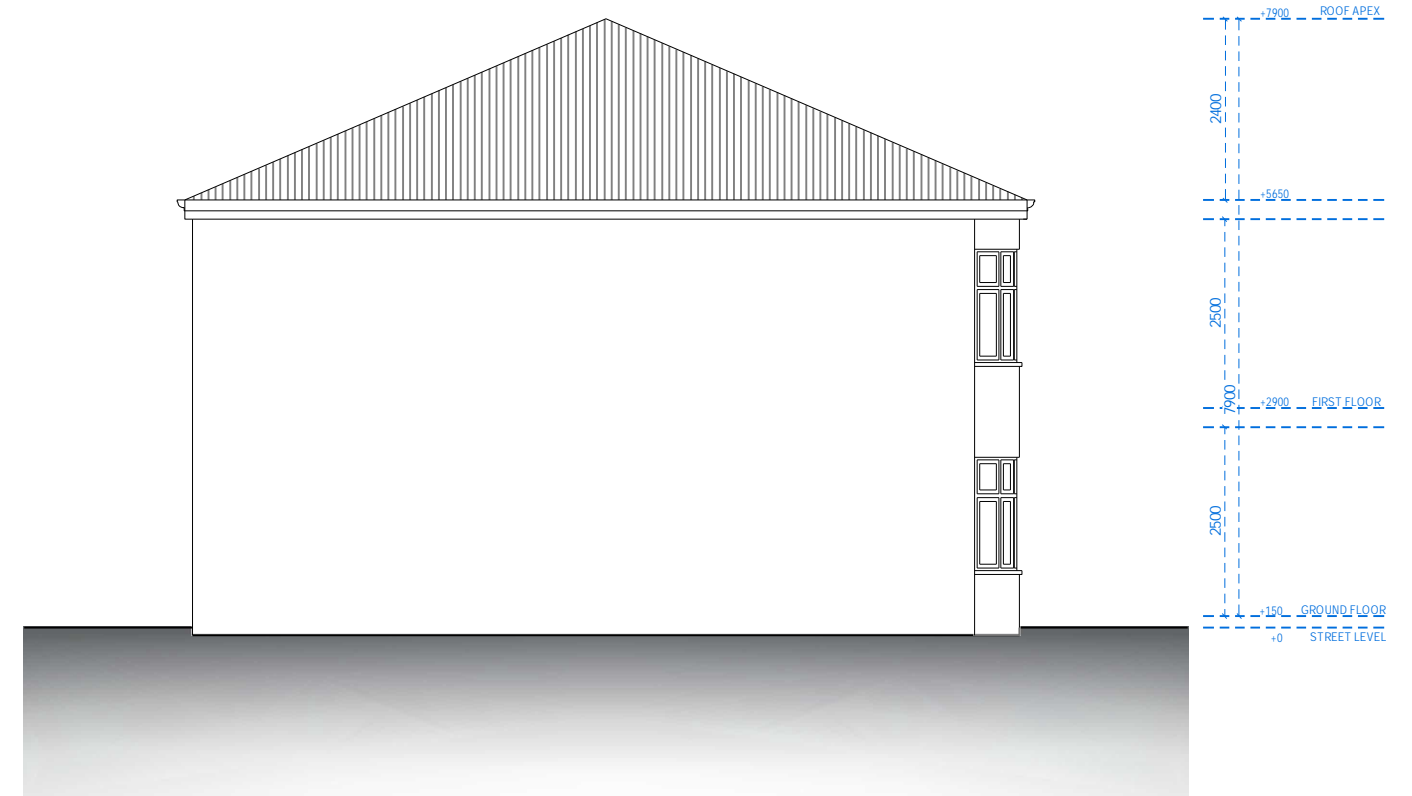

**LEFT SIDE ELEVATION**



Address - Unit 4, Grosvenor Way, London E5 9ND

 

Any errors on Dimensions to be reported to the Architect prior to commencement of Works. Dimensions and areas are based on survey information. This drawing is copyright © Redwoods Projects. All dimensions to be checked on site Prior work.

REFERENCE: 22 WARWICK CRESCENT, CLACTON-ON-SEA CO15 3DG, UK

TITLE: PROPOSED DRAWINGS ELEVATIONS

PROJECT No 2140 DATE: 25-12-2023

SHEET No **P04**

0 1 2 5m scale 1:100 @A3

NOTES:

DRAWN BY MA

EDITED BY