
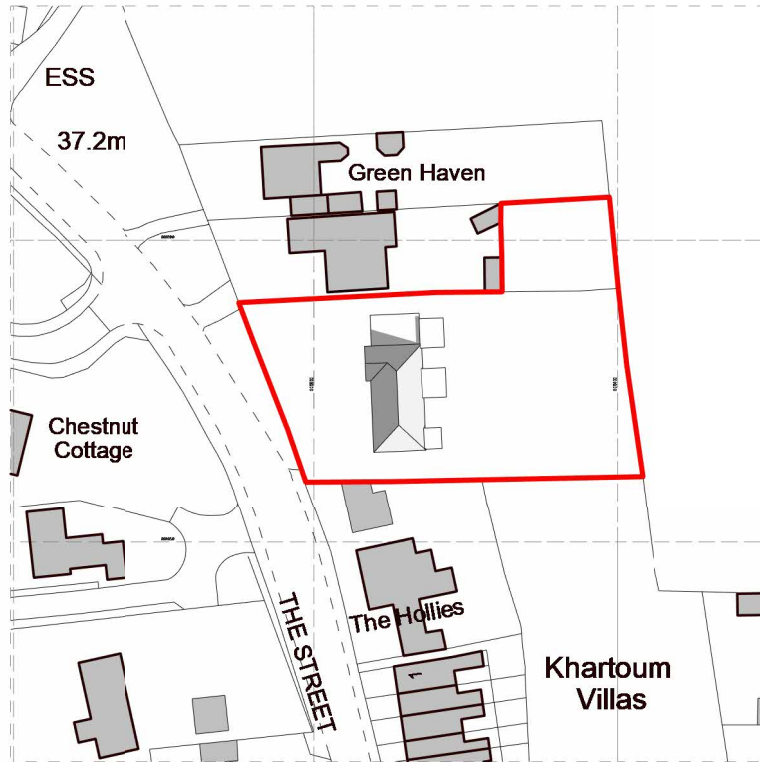


VISUAL SCALE 1:1250 @ A4

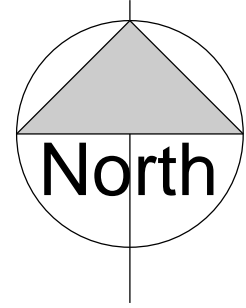

Ordnance Survey, (c) Crown Copyright 2023. All rights reserved. Licence number 100022432

1 Location Map  
1 : 1250

REV	DESCRIPTION	DATE
-----	-------------	------

PLANNING



CLIENT  
Mr & Mrs Alan Potter

DRAWN  
SN

DRAWING  
Location Plan



PROJECT  
Orchard The Street Ardleigh

SCALE  
1 : 1250 @ A4

DRAWING NUMBER  
2319-1101-

DATE  
September 2023