



REAR ELEVATION

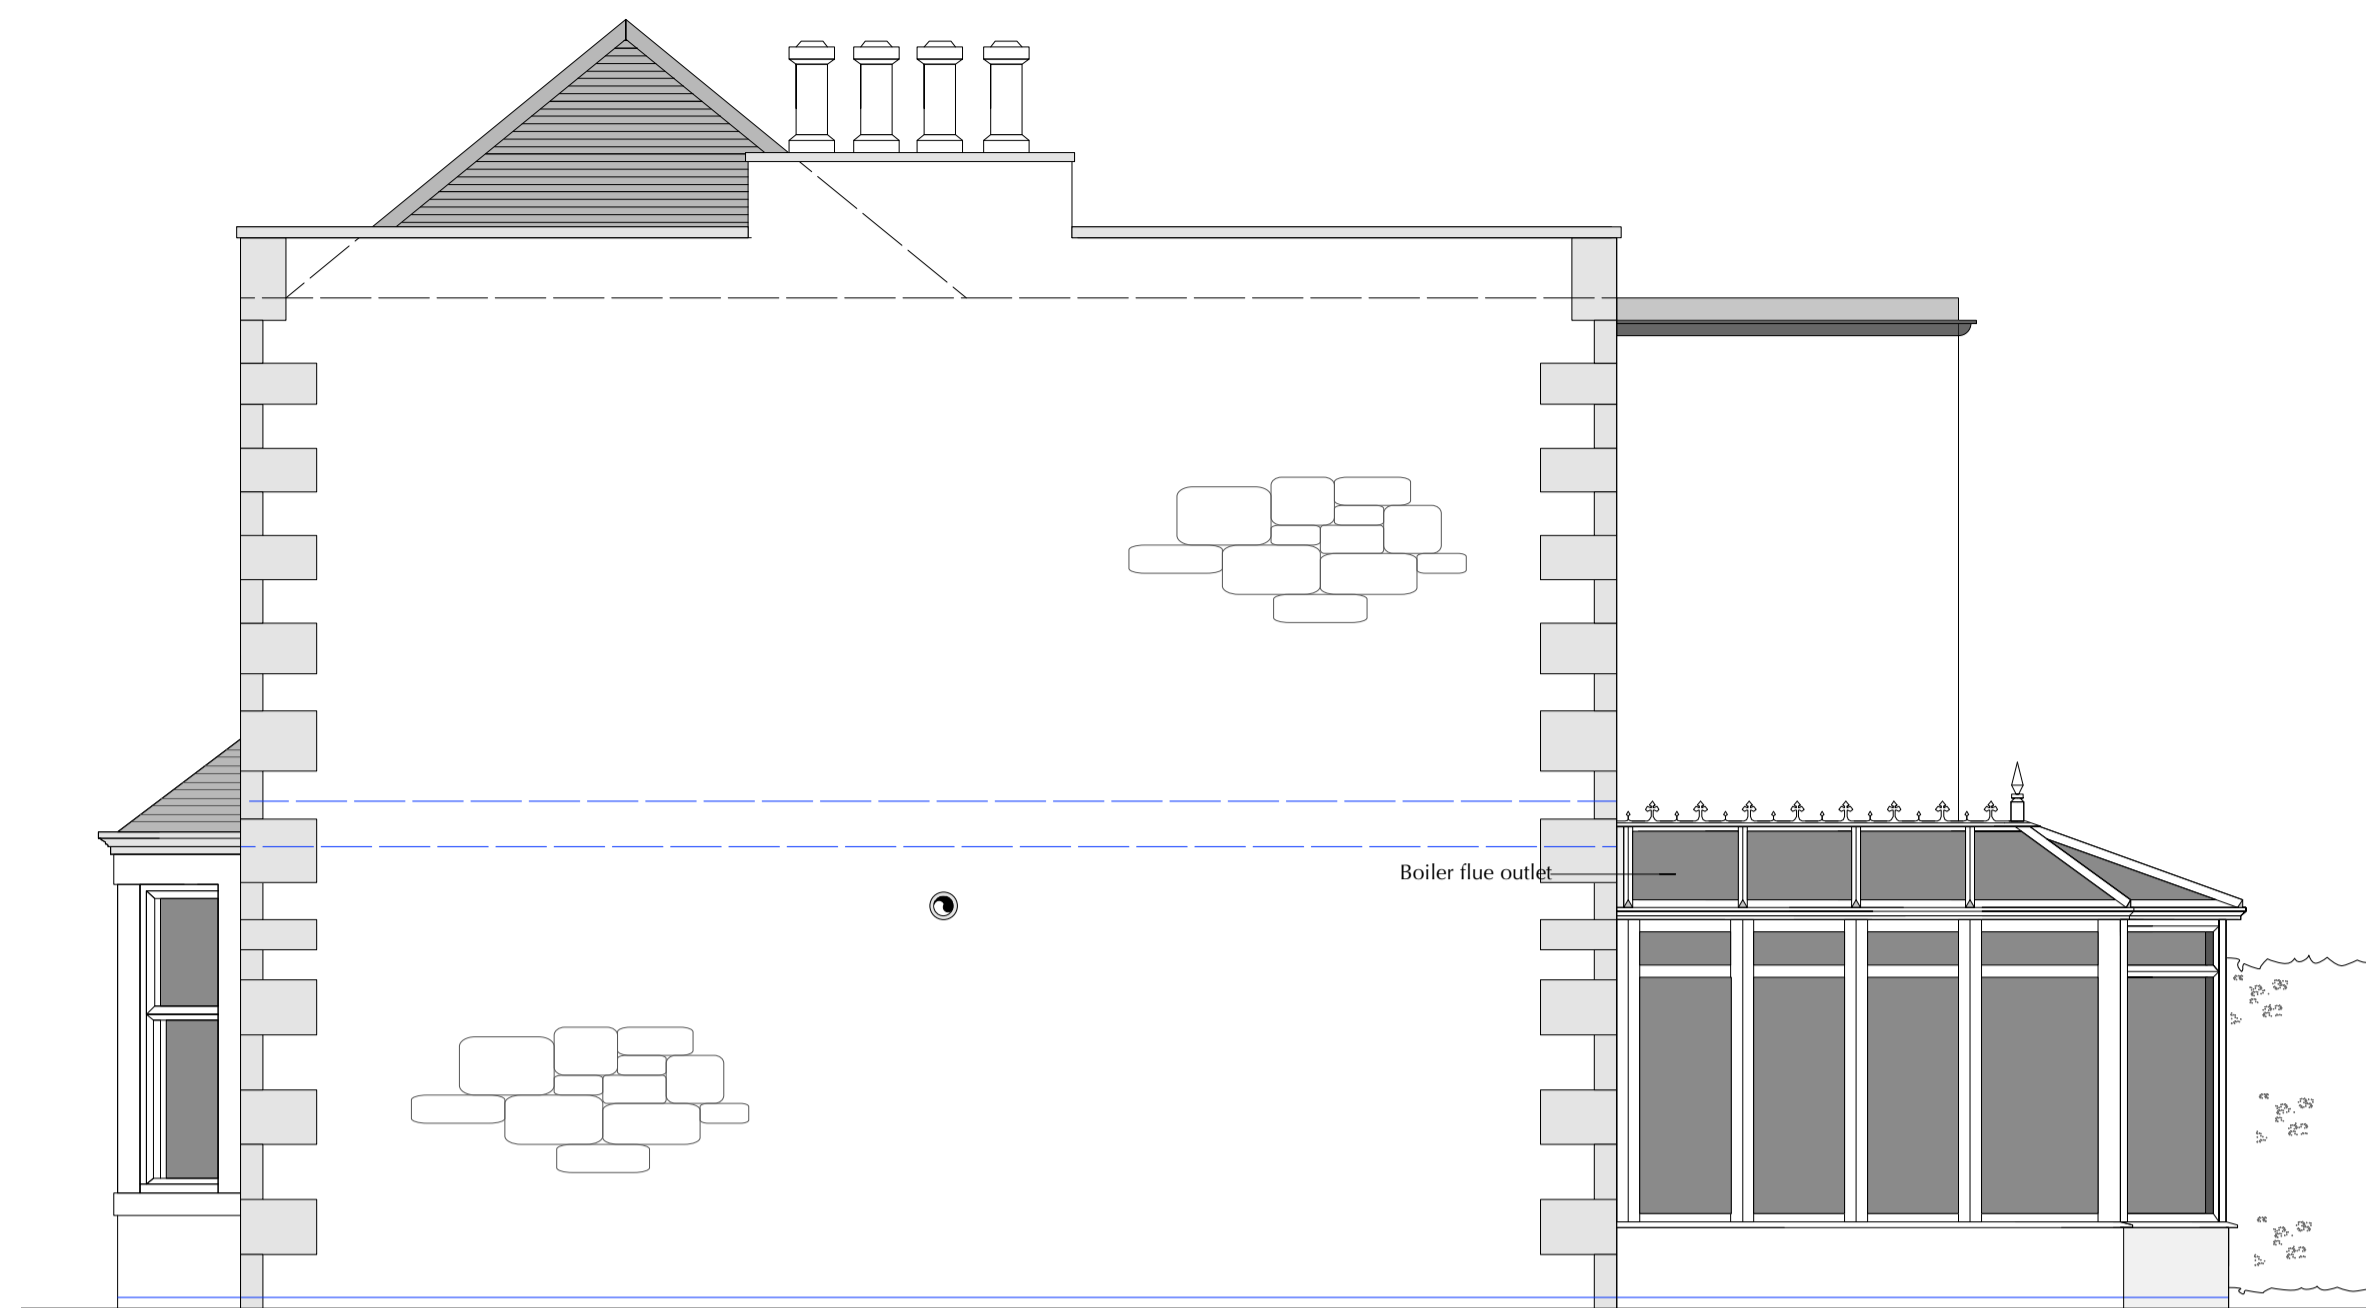

SIDE (EAST) ELEVATION

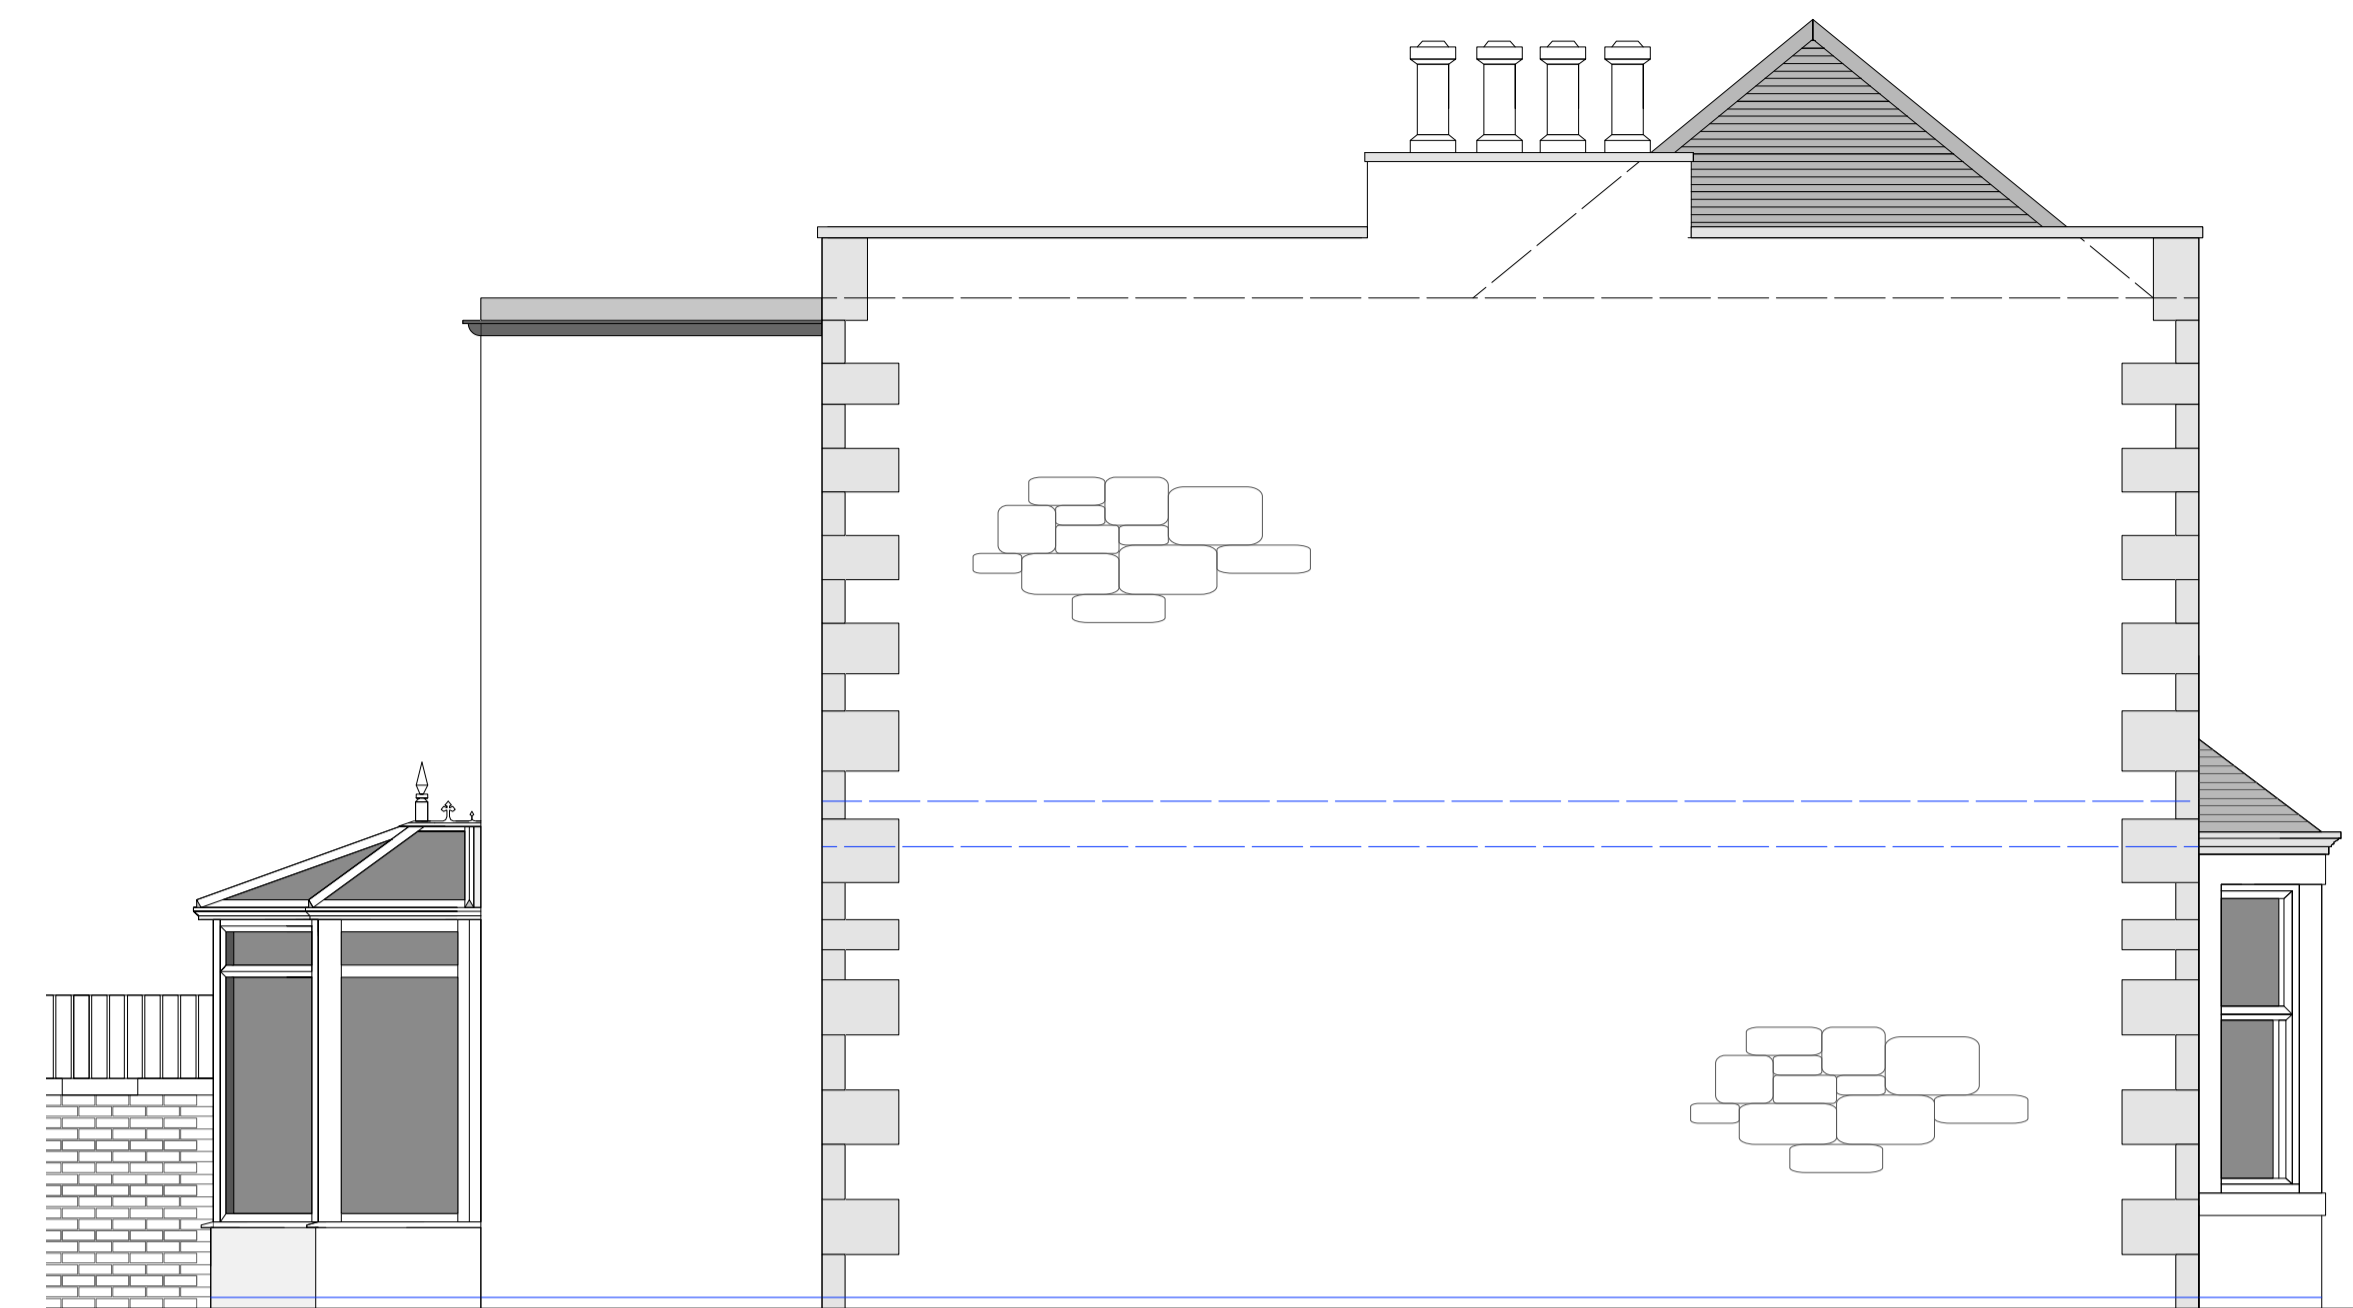

SIDE (WEST) ELEVATION

