



4 PENTLAND ROAD
EDINBURGH

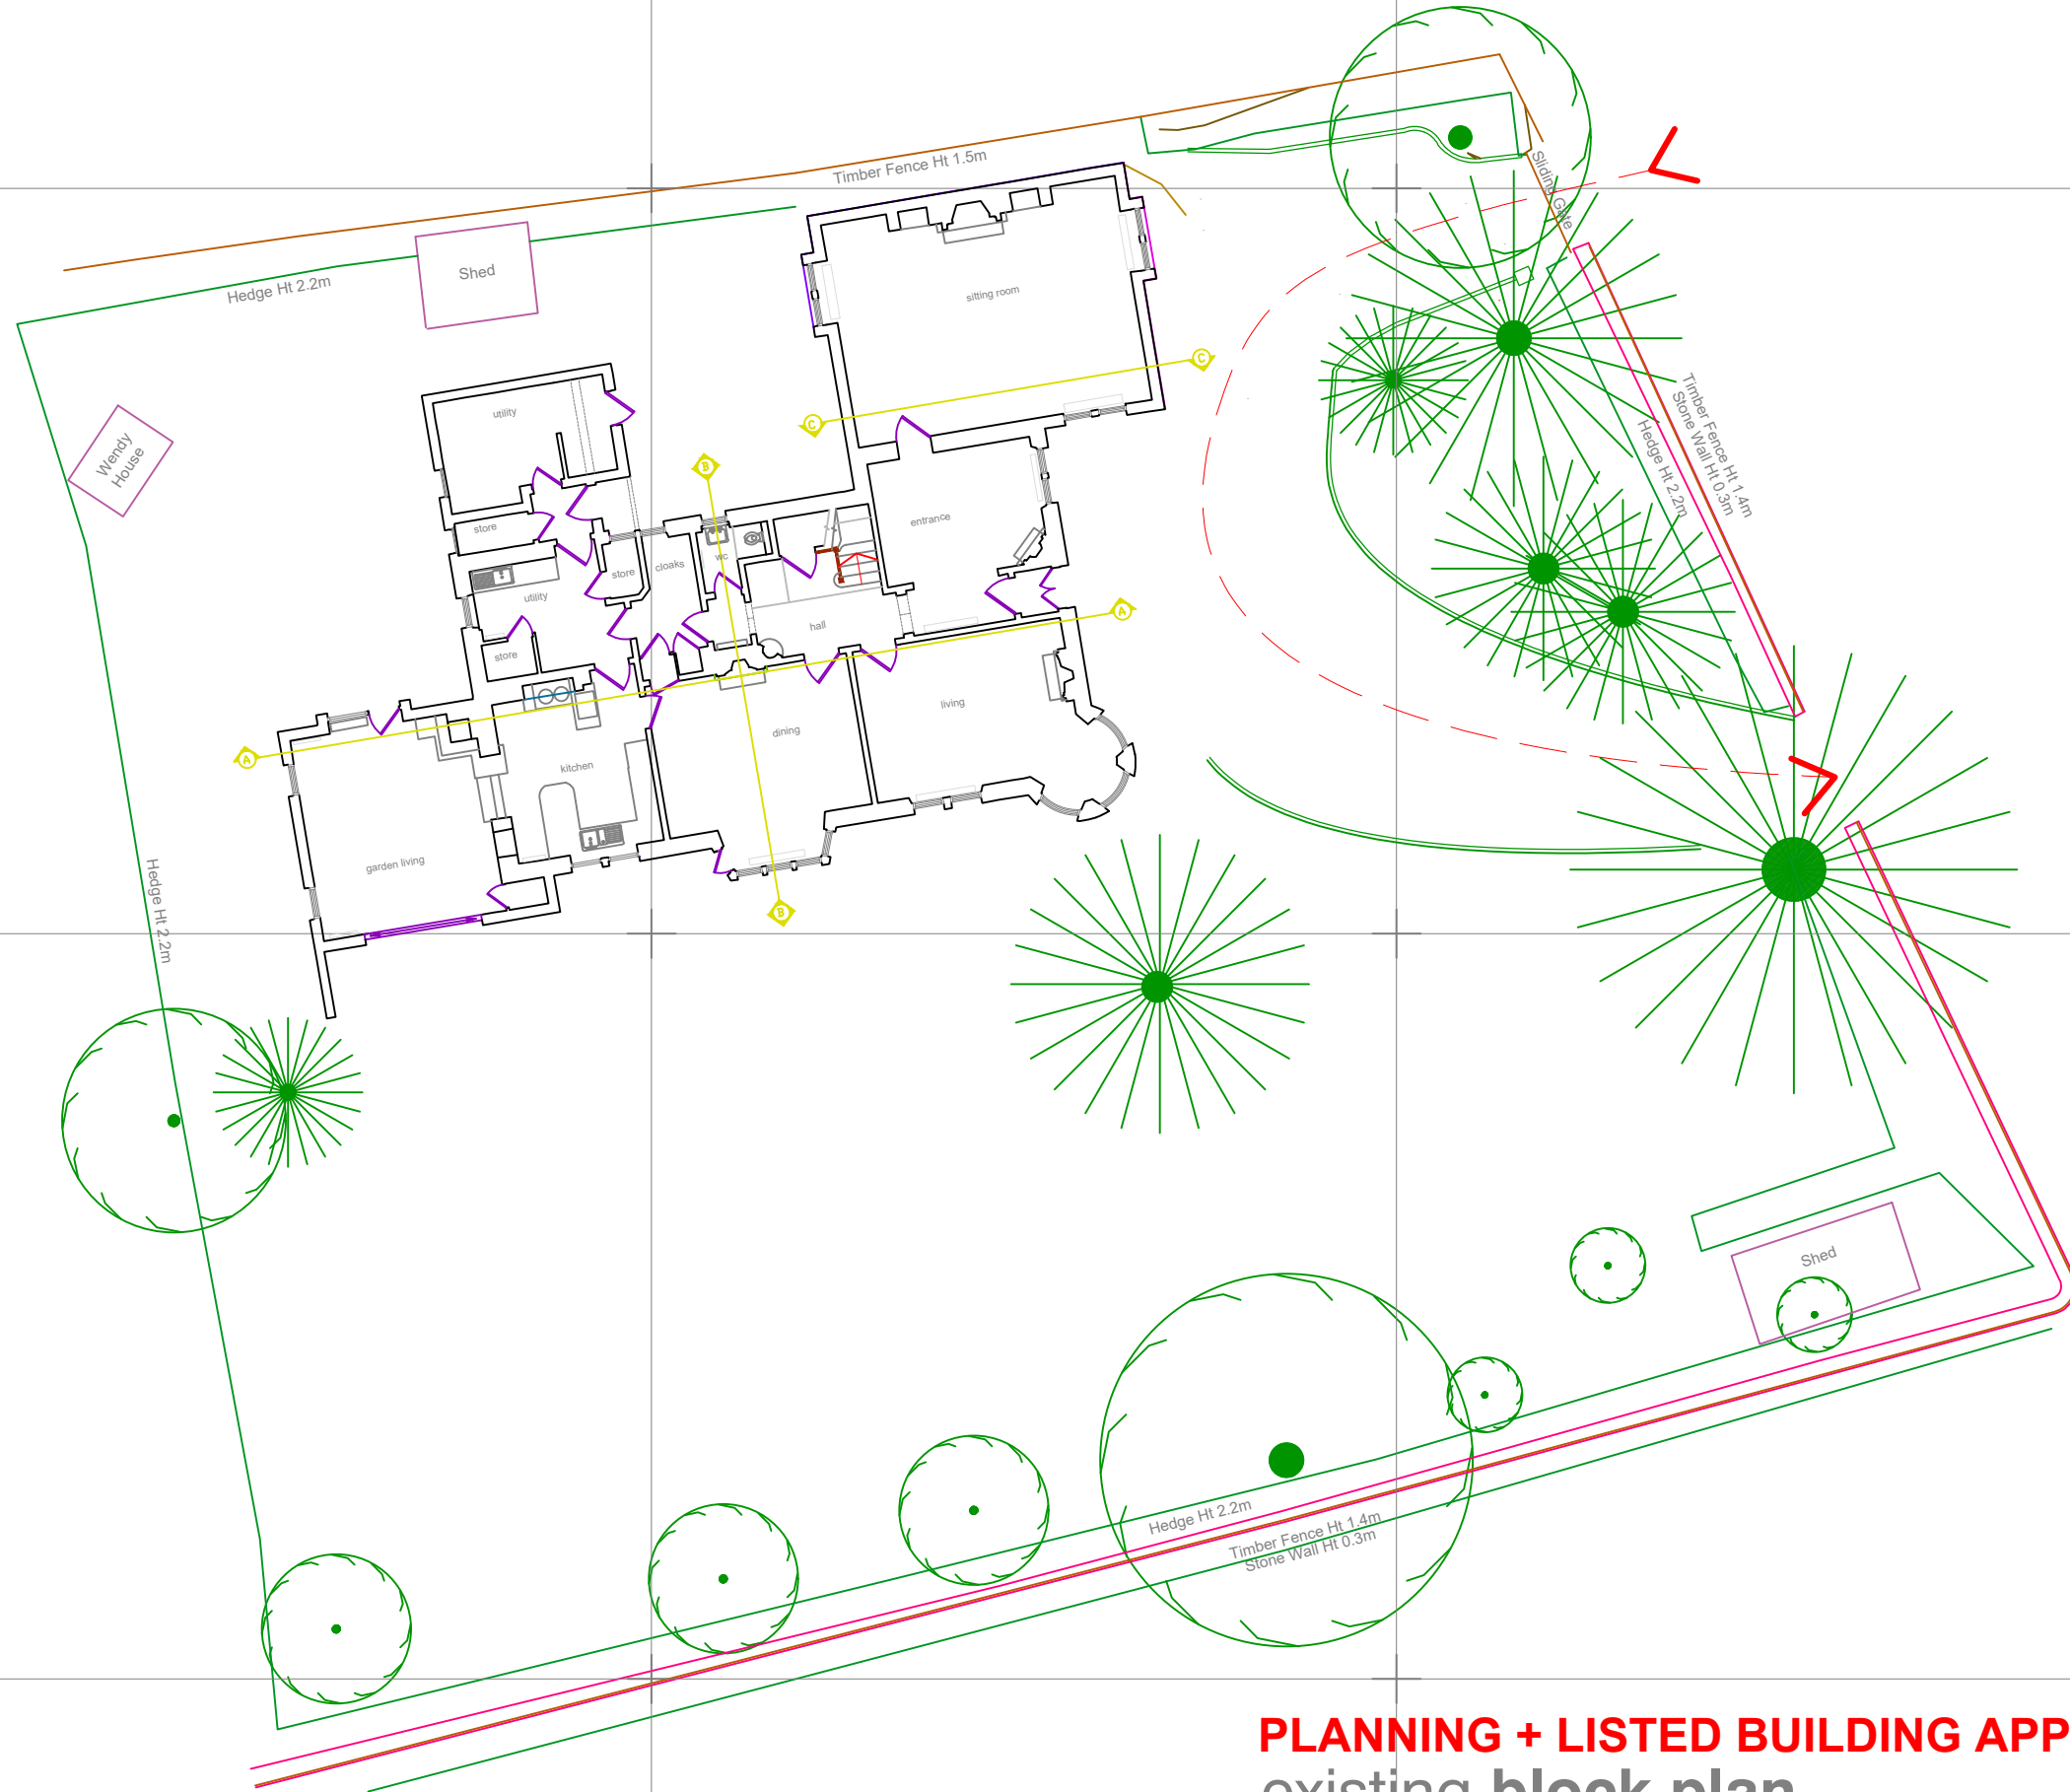

PLANNING + LISTED BUILDING APPLICATION
existing block plan

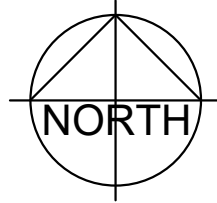

ALL PRODUCTS TO BE INSTALLED IN STRICT ACCORDANCE WITH
MANUFACTURERS INSTRUCTIONS DO NOT SCALE DRAWING
SEE ENGINEERS DRAWINGS FOR STRUCTURAL DETAILS AND DIMENSIONS
ALL DIMENSIONS TO BE CHECKED ON SITE PRIOR TO ORDERING MATERIALS

4 PENTLAND ROAD EDINBURGH EH13 0JA

revisions		
rev.	date	description

unit5architects
the matrix, 114 cowcaddens road, g4 0hl
t 0141 331 0202
e info@unit5architects.com

project 4 PENTLAND ROAD EDINBURGH	drawing title BLOCK PLAN EXISTING
client MACNAUGHTON	drawing no. P23 406/X00
job no. 23 406	drawn by FM
scale 1:200 @ A3	date 01/24