
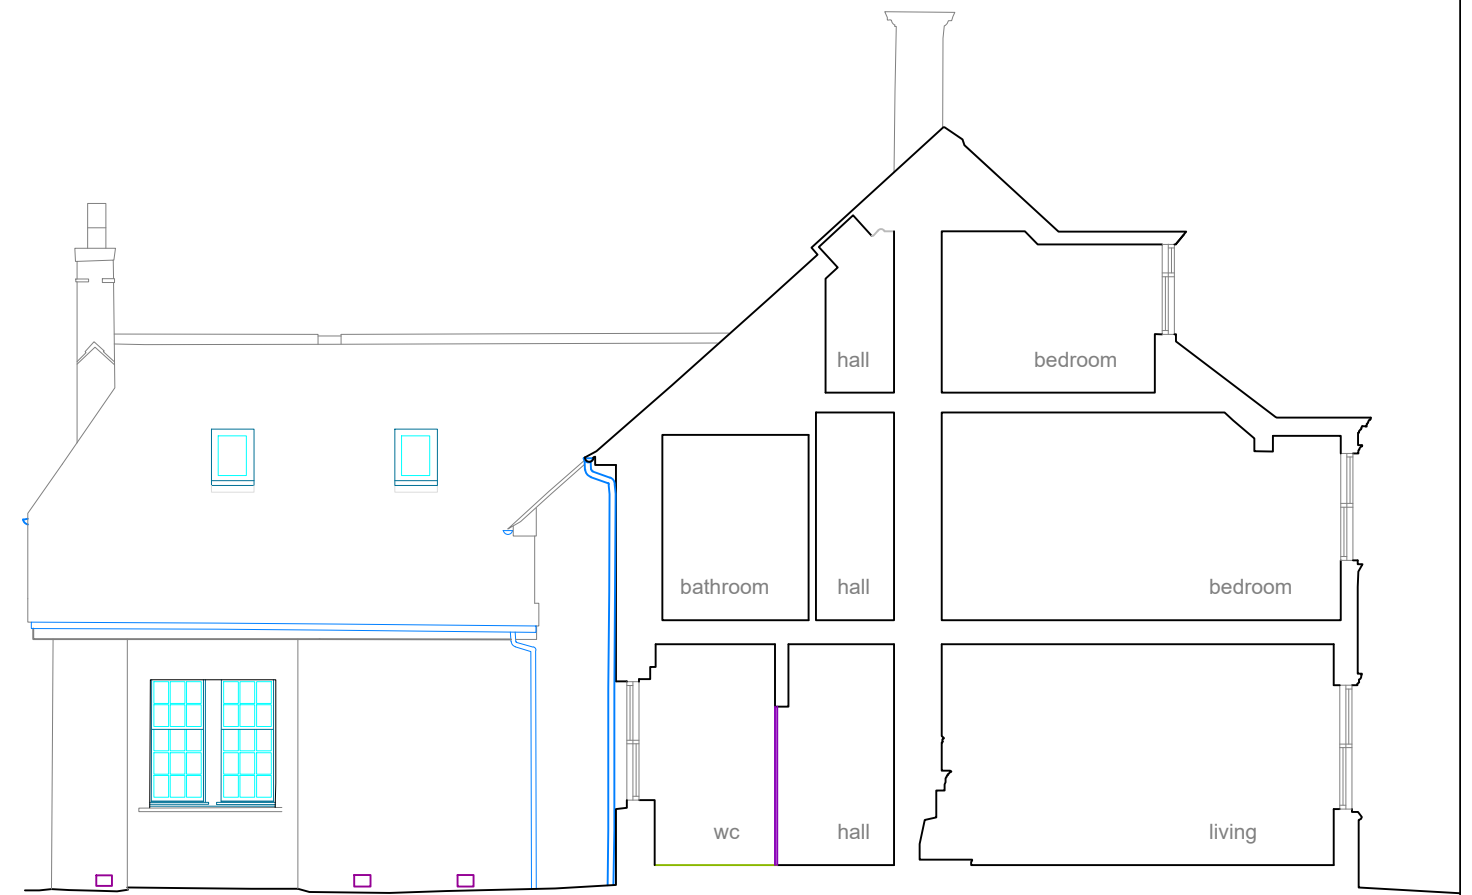


4 PENTLAND ROAD  
EDINBURGH

# PLANNING + LISTED BUILDING APPLICATION

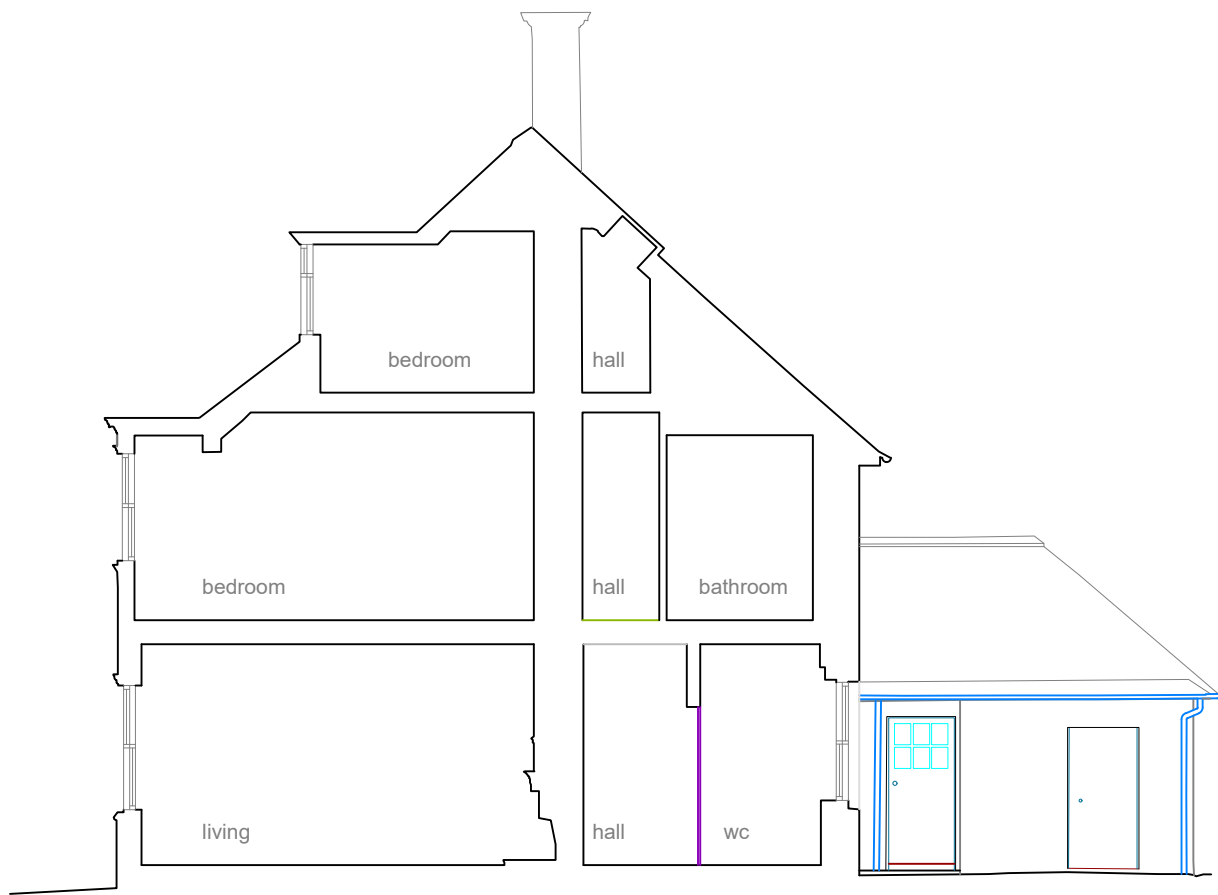

## existing sections bb

ALL PROPOSALS TO BE CHECKED SUBJECT TO FULL HOUSE SURVEY  
ALL MEASUREMENTS TO BE CHECKED ON SITE PRIOR TO ORDER OR MANUFACTURE



4 pentland road, edinburgh eh13 oja

**unit5architects**  
the matrix, 114 cowcaddens road, g4 0hl  
t 0141 331 0202  
e info@unit5architects.com

project	4 PENTLAND ROAD	drawing title	SECTIONS BB EXISTING
client	MACNAUGHTON	drawing no.	P23 406/X10
job no.	23 406	drawn by	FM
		scale	1:100@A3
		date	01.24