



4 PENTLAND ROAD  
EDINBURGH

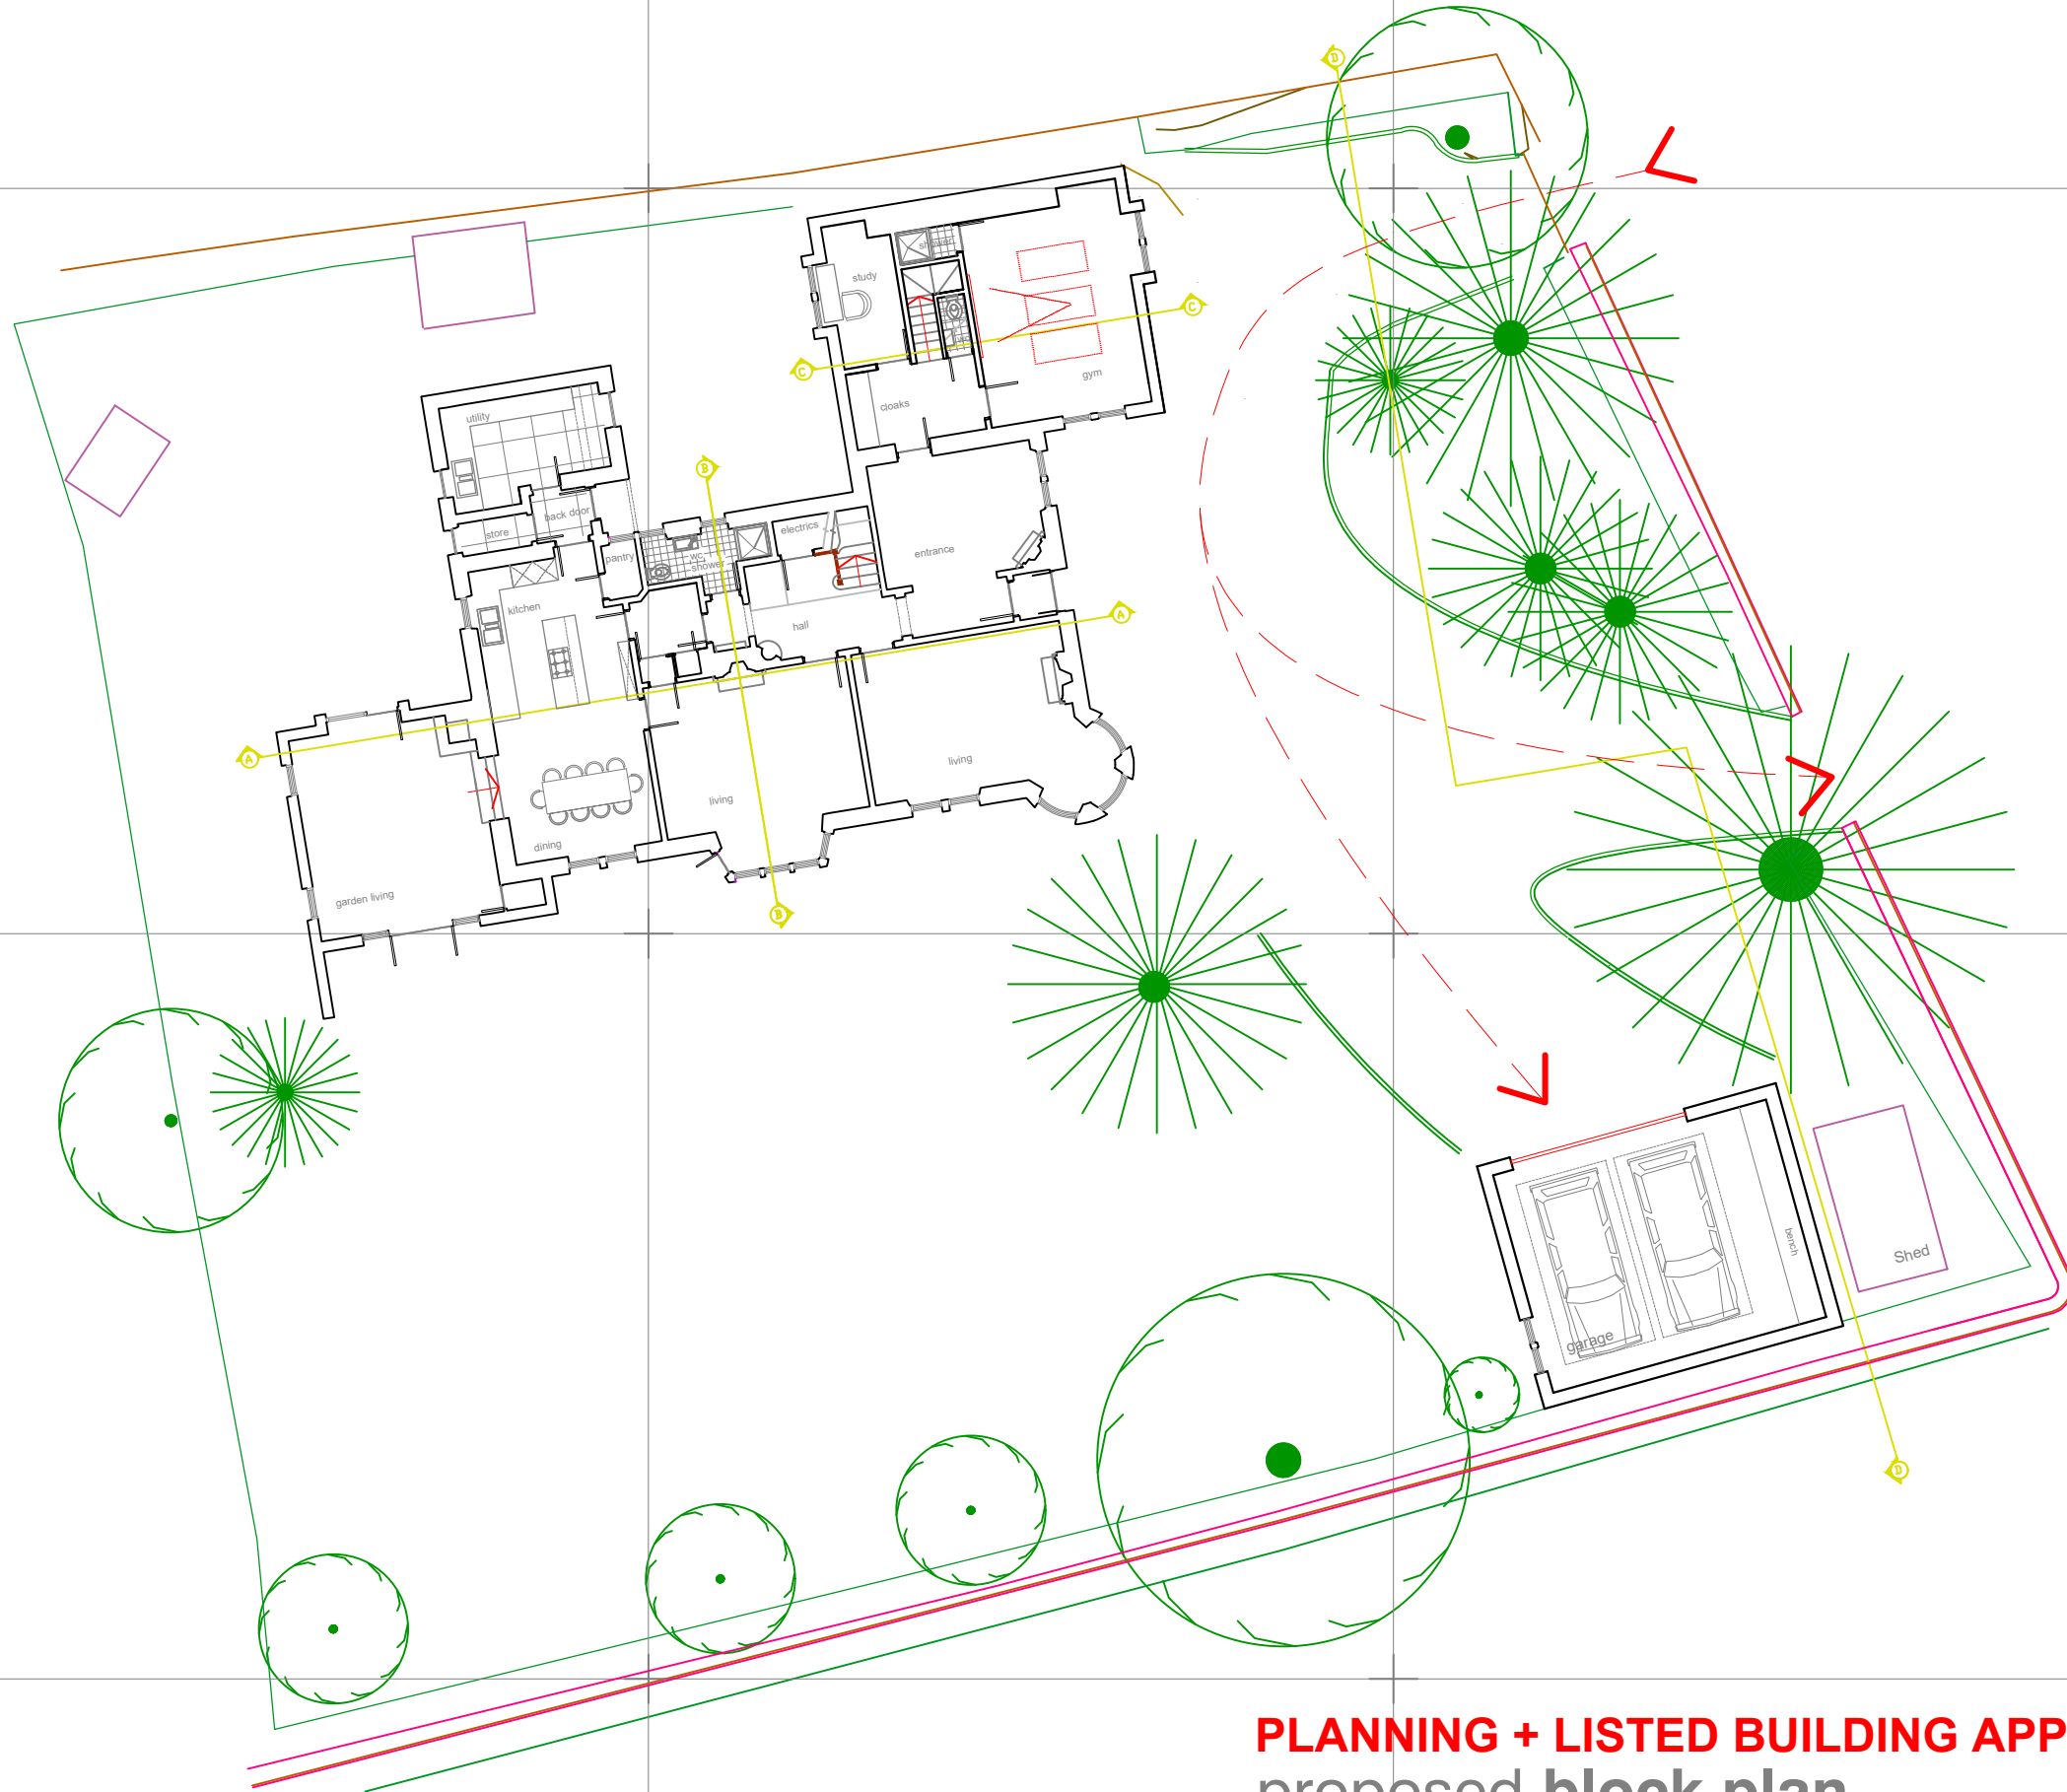

**PLANNING + LISTED BUILDING APPLICATION**  
proposed **block plan**

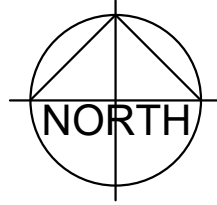

ALL PRODUCTS TO BE INSTALLED IN STRICT ACCORDANCE WITH  
MANUFACTURERS INSTRUCTIONS DO NOT SCALE DRAWING  
SEE ENGINEERS DRAWINGS FOR STRUCTURAL DETAILS AND DIMENSIONS  
ALL DIMENSIONS TO BE CHECKED ON SITE PRIOR TO ORDERING MATERIALS

**4 PENTLAND ROAD EDINBURGH EH13 0JA**

revisions		
rev.	date	description

**unit5architects**  
the matrix, 114 cowcaddens road, g4 0hl  
t 0141 331 0202  
e info@unit5architects.com

project 4 PENTLAND ROAD EDINBURGH		drawing title BLOCK PLAN PROPOSED	
client MACNAUGHTON		drawing no. P23 406/P00	
job no. 23 406	drawn by FM	scale 1:200 @ A3	date 01/24