


side elevation facing No 28 north west 1:100

side elevation facing No 30 south east 1:100

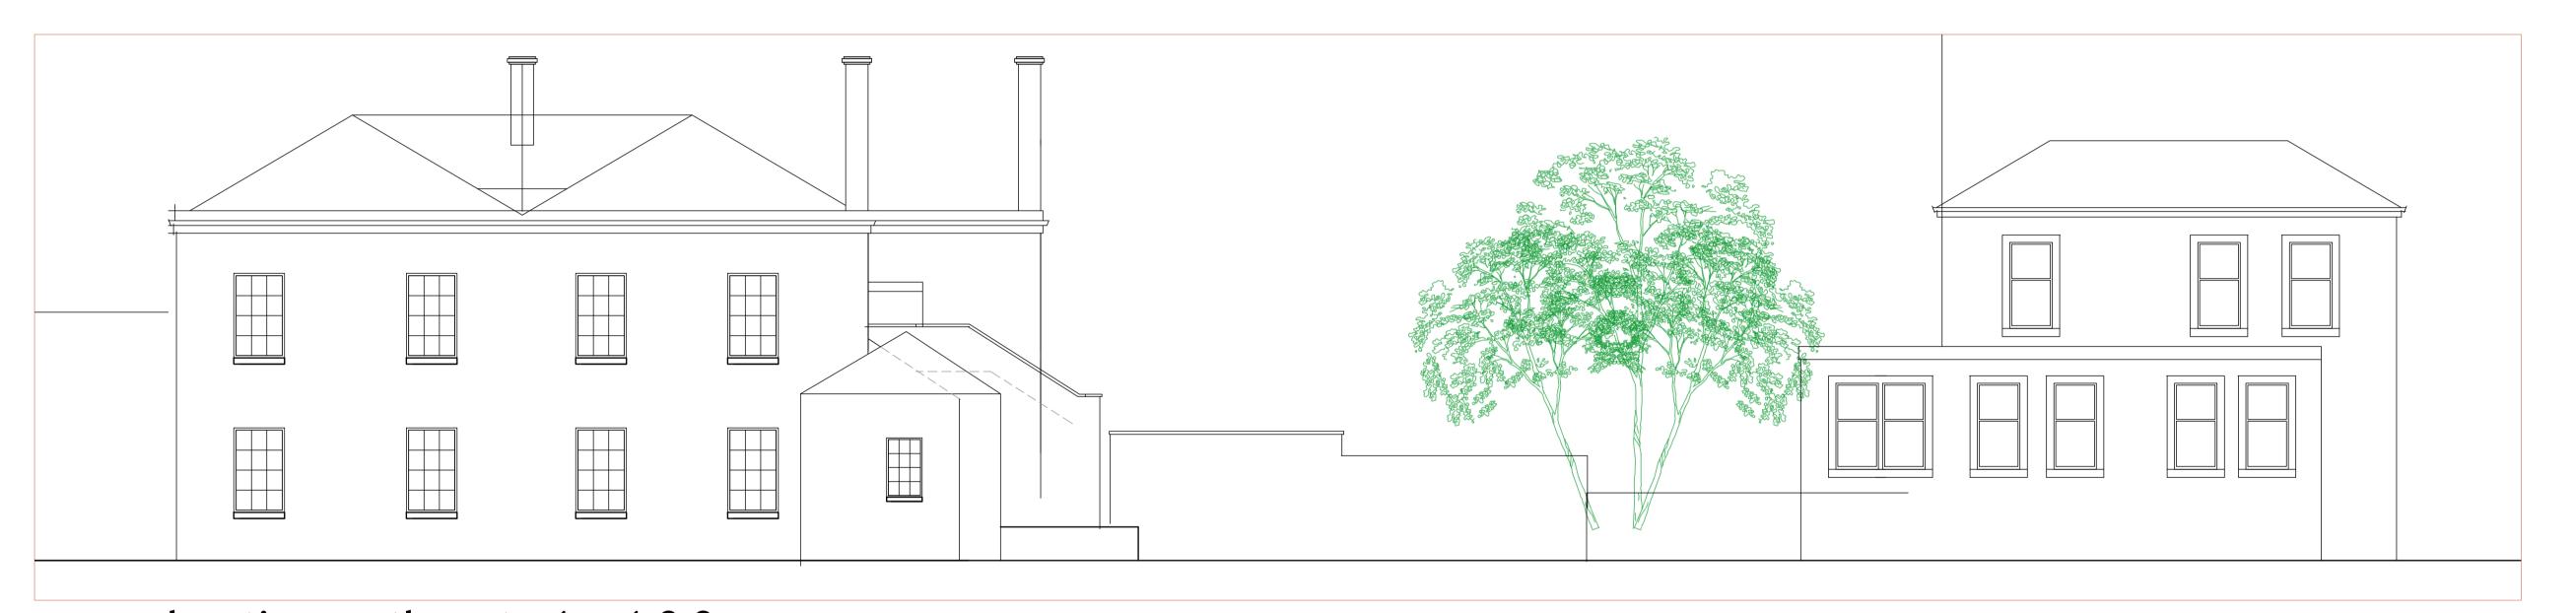

rear elevation north east 1:100



front elevation south west 1:100

