




Proposed Plan - scale 1/50

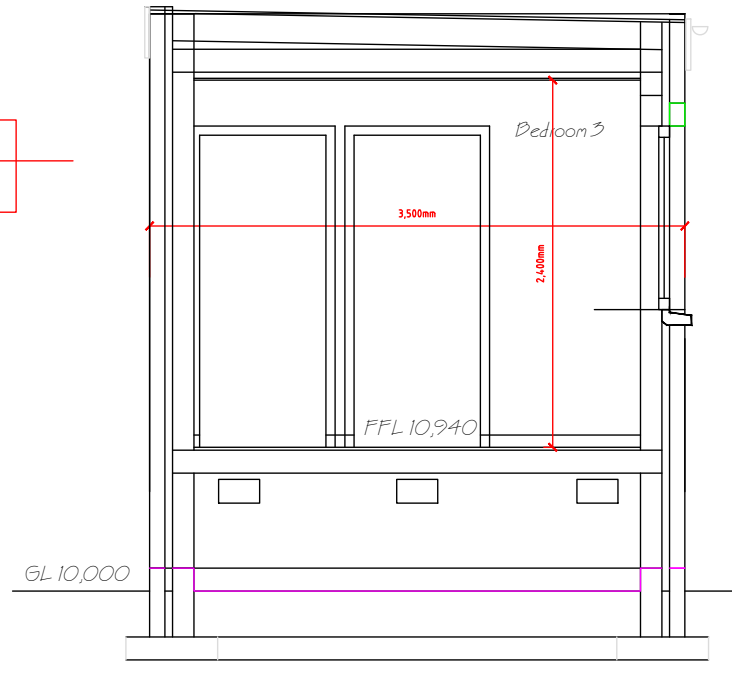


Prop Section A-A - scale 1/50

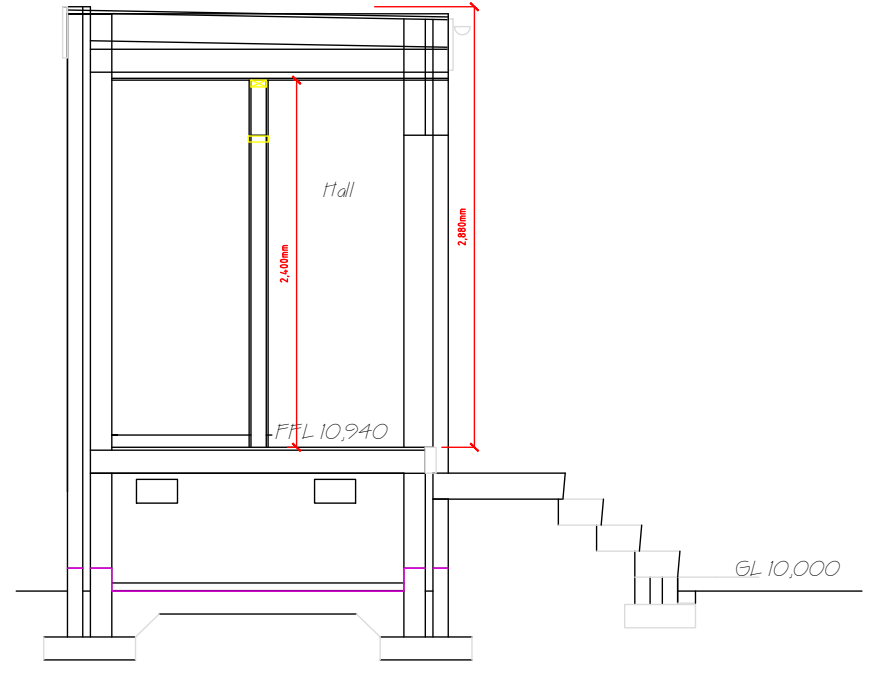


Prop Section B-B - scale 1/50

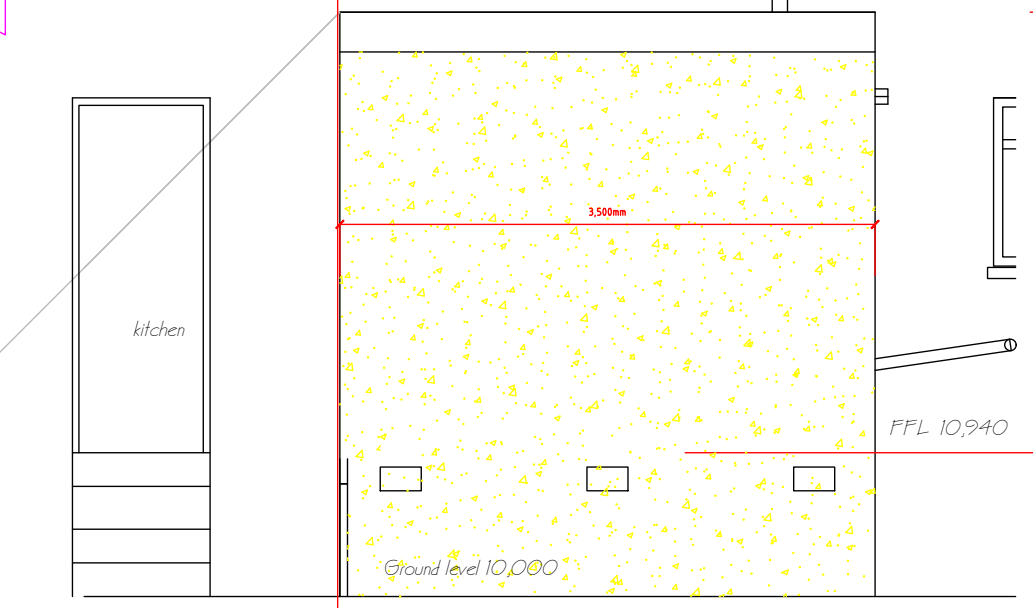


Proposed Elev towards NE - scale 1/50

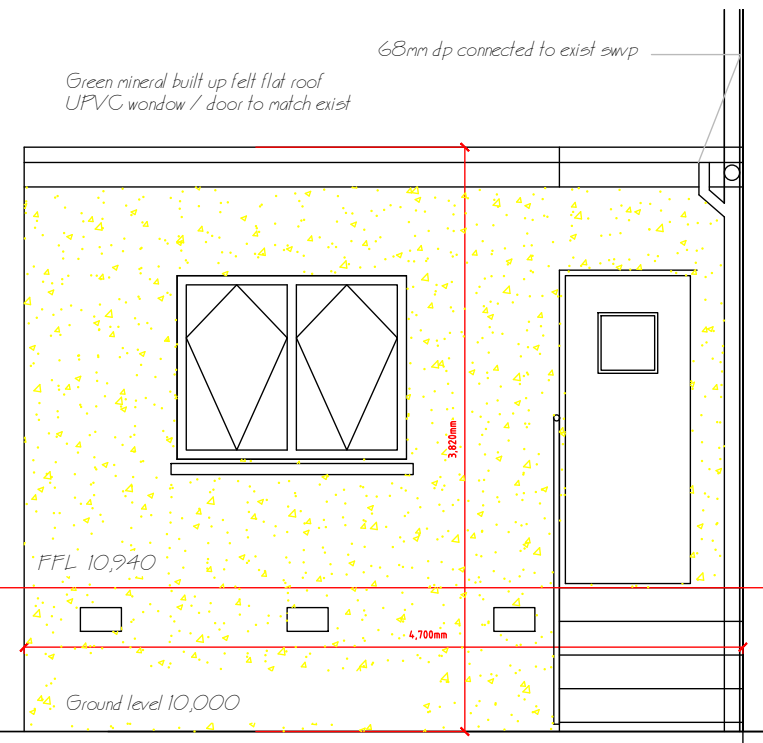

Proposed Elev towards NW - scale 1/50

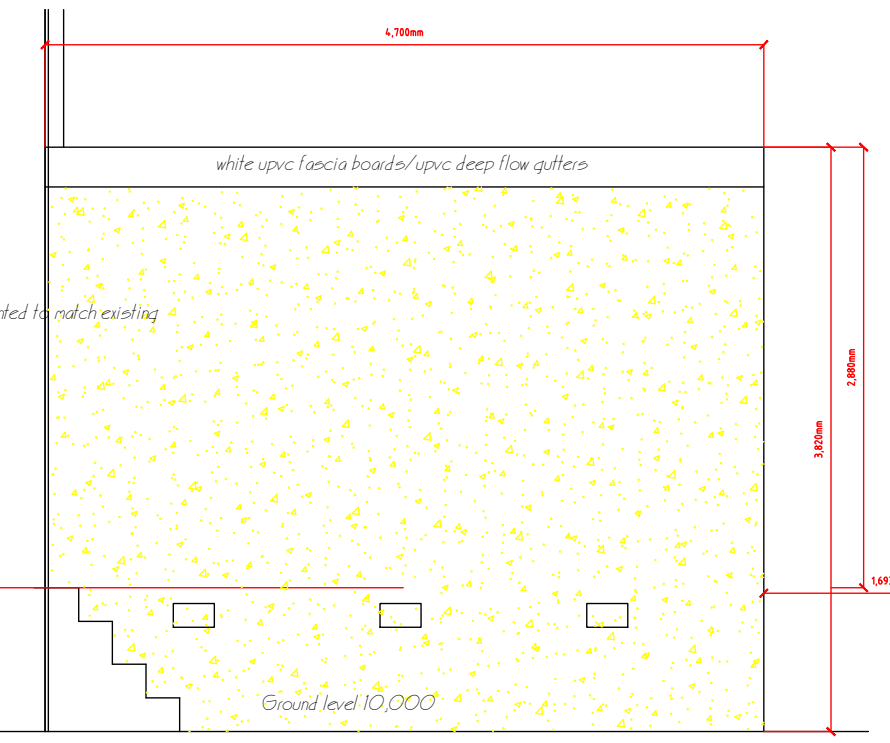

Proposed Elev towards SE - scale 1/50

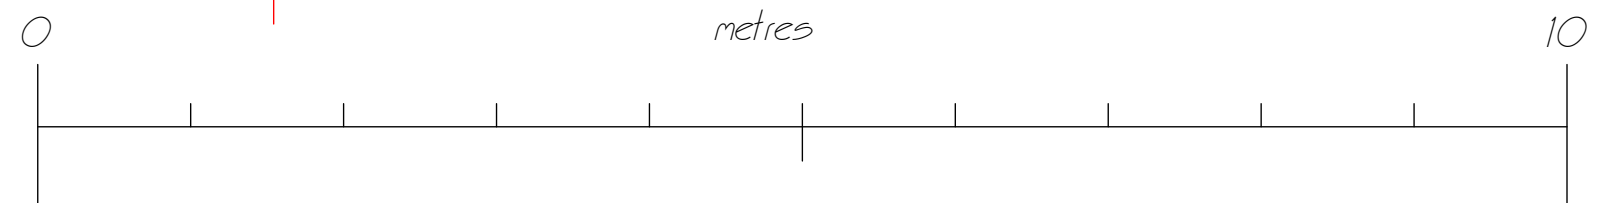

Item ref	5/1 Parkhead Place, Edinburgh, EH11 4RQ	FOR.MR&.MRS.MACFARLEN		
	George Paterson			
KISS.ARCHITECTS	Checked by GP	Approved by - date	Filename 2023/03/10	Date
PROP/PLANS/ELEV'S		Kiss.architects100@gmail.com		
		Tel 07719973238 / 01875818912		
		MARCH.2023		EDITION
				04 SHEET