


SITE.LOCATION.PLAN SCALE.1:1250

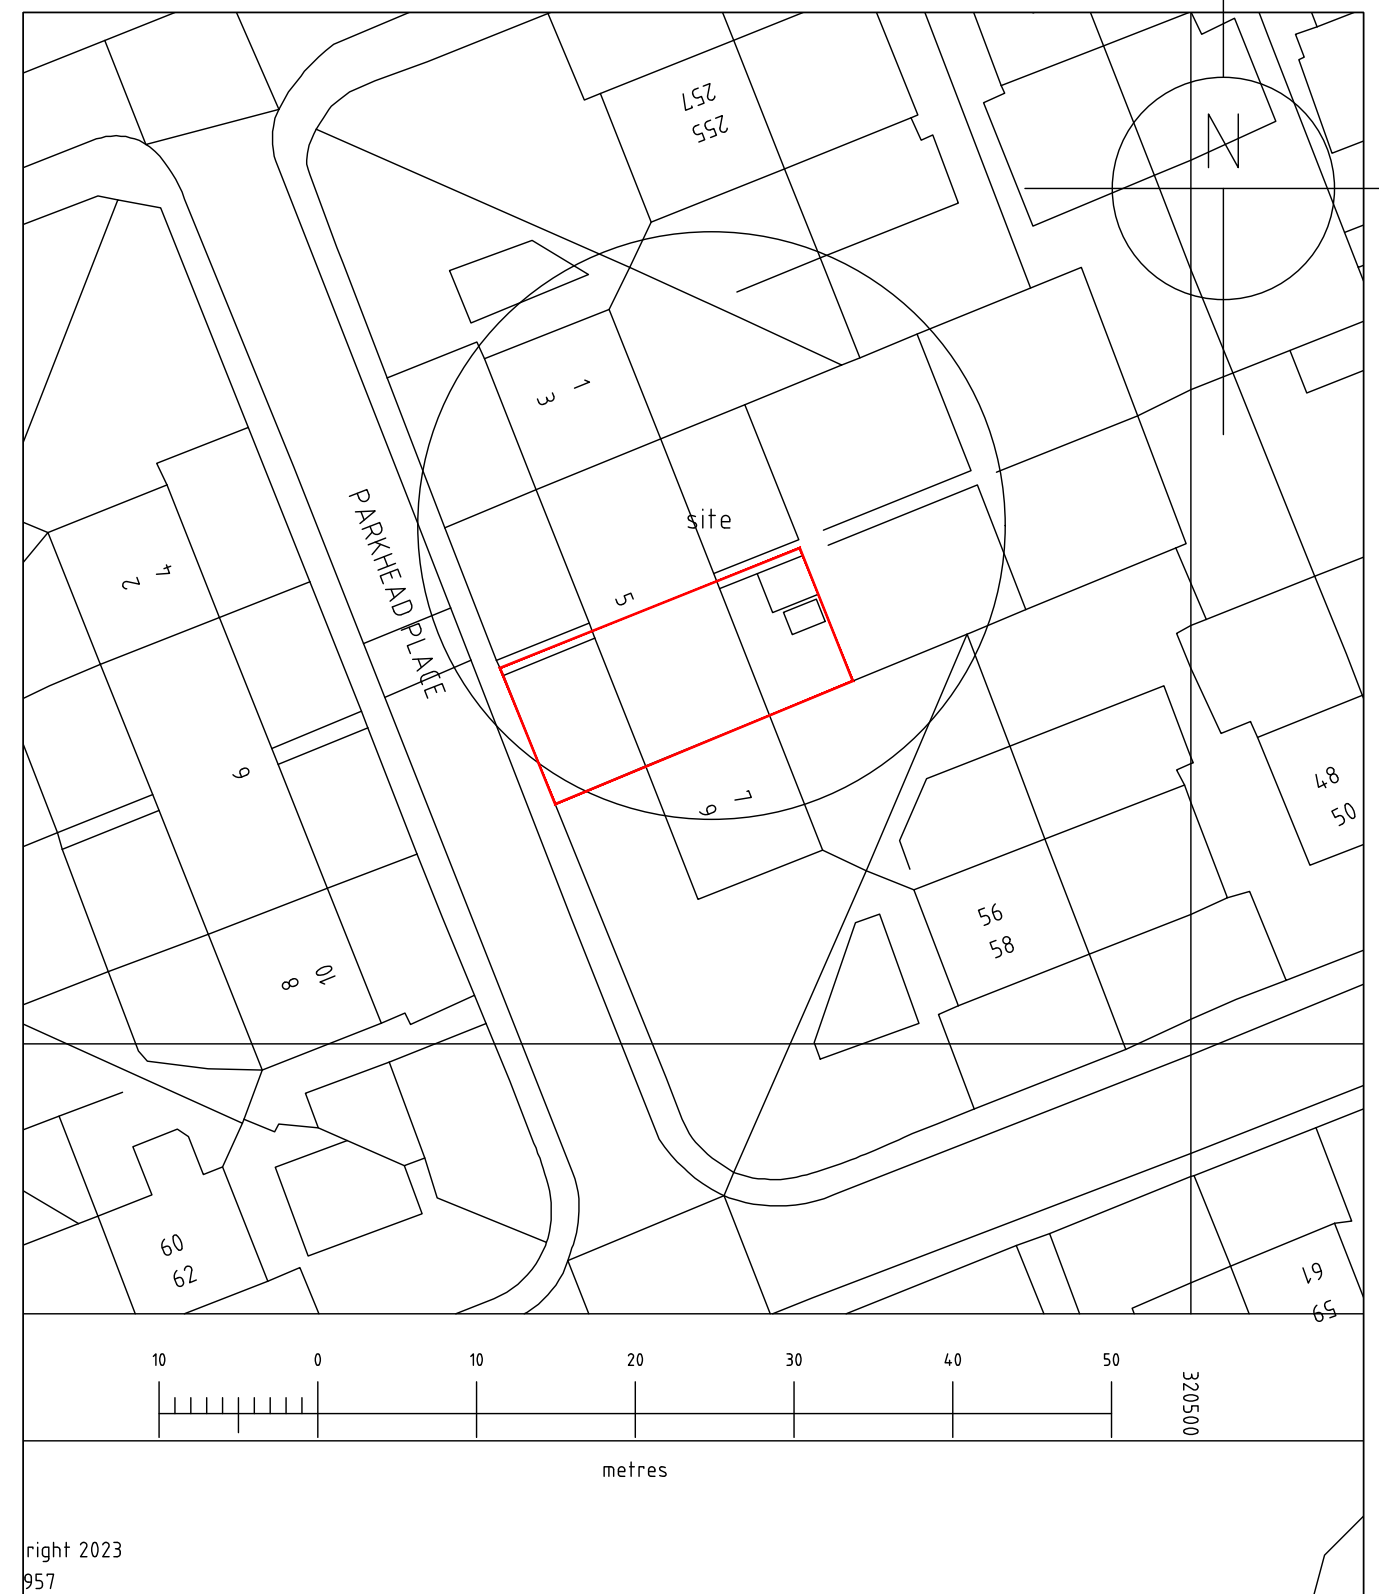

BLOCK.PLAN SCALE.1:500

Itemref	Quantity	5/1 Parkhead Place, Edinburgh, EH11 4RQ		FOR.MR&.MRS.MACFARLEN	
Kiss ARCHITECTS GPATERSON	Checked by GP	Approved by - date	Filename 112023-1	Date 07/11/2023	Scale AS.NOTED
PROPOSED.BLOCK.& SITE.LOCATION.PLANS			Kiss.architects100@gmail.com Tel 07719973238 / 01875818912		
			JAN.2024		EDITION 1B SHEET