
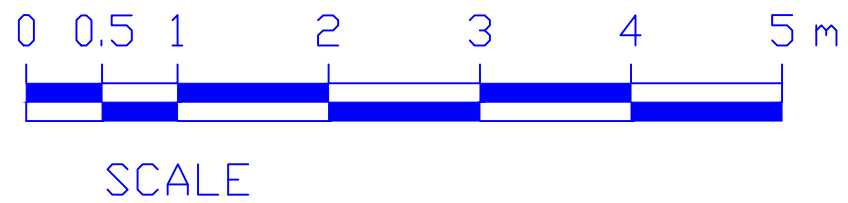
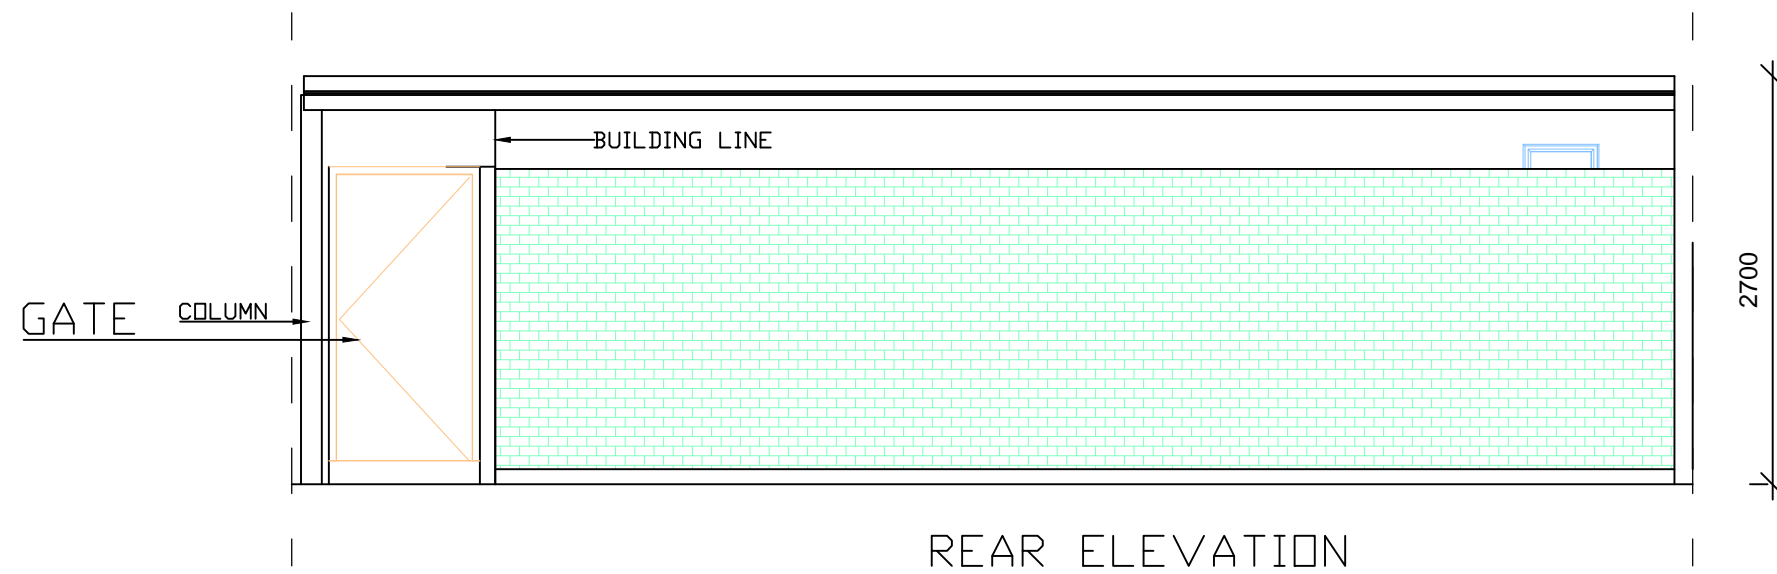


NOTES
DRAWING
SHOWING EXISTING FRONT AND REAR
ELEVATIONS

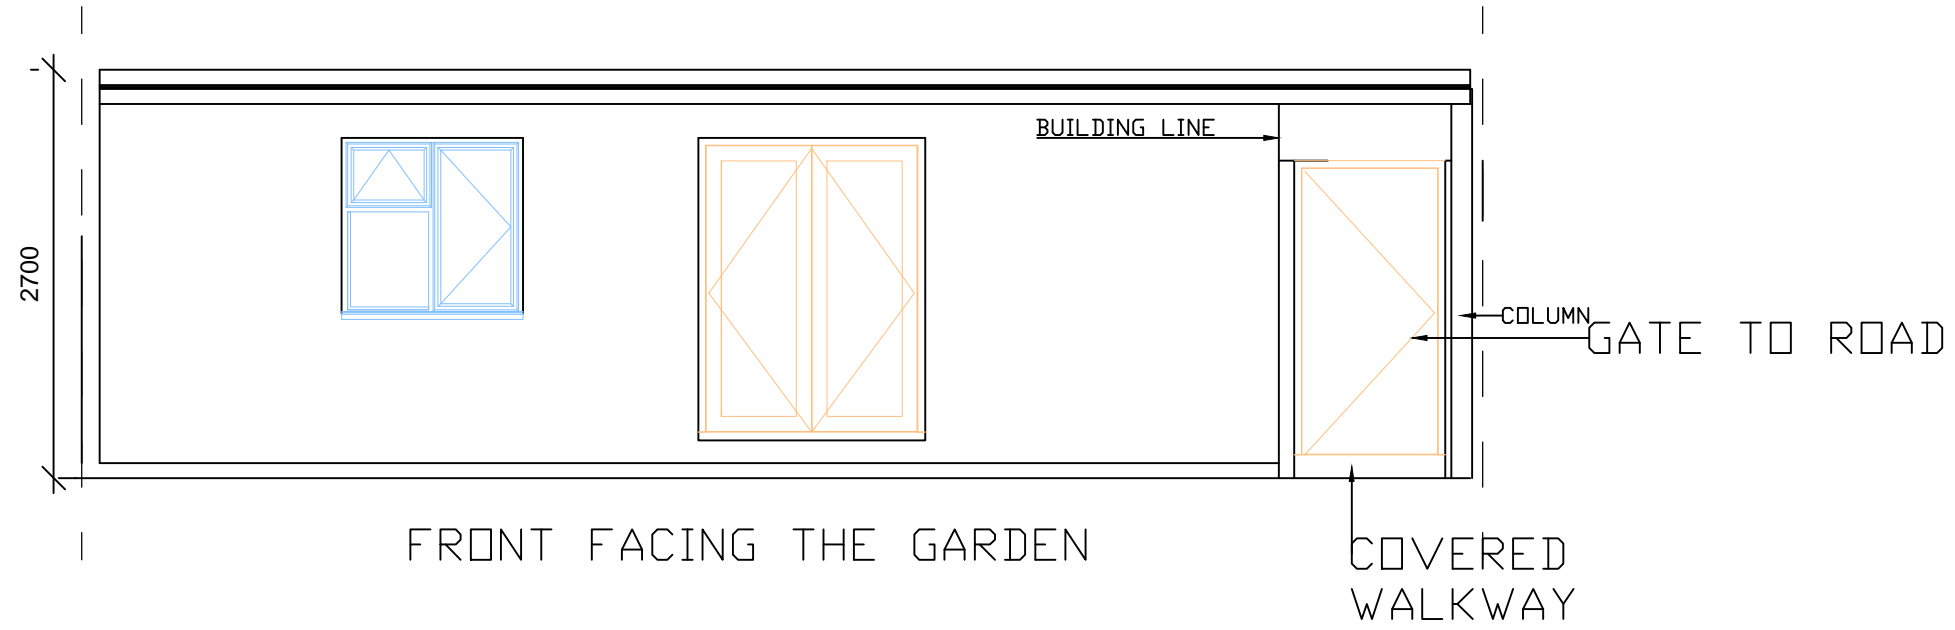

AGENT S HANSPAL BSc MRICS		
PROPOSED ANNEX FOR MR. P. KOTTIPALLI		
69 BRAMPTON ROAD BEXLEYHEATH KENT DA7 4SH		
DWG No. BRPR.03	SCALE 1:50@A3	DATE DEC 2023