


# Location Plan

Site Address: 13, Kingsmead Close, Sidcup, DA15 7LA

Date Produced: 29-Jan-2024

Scale: 1:2500 @A4

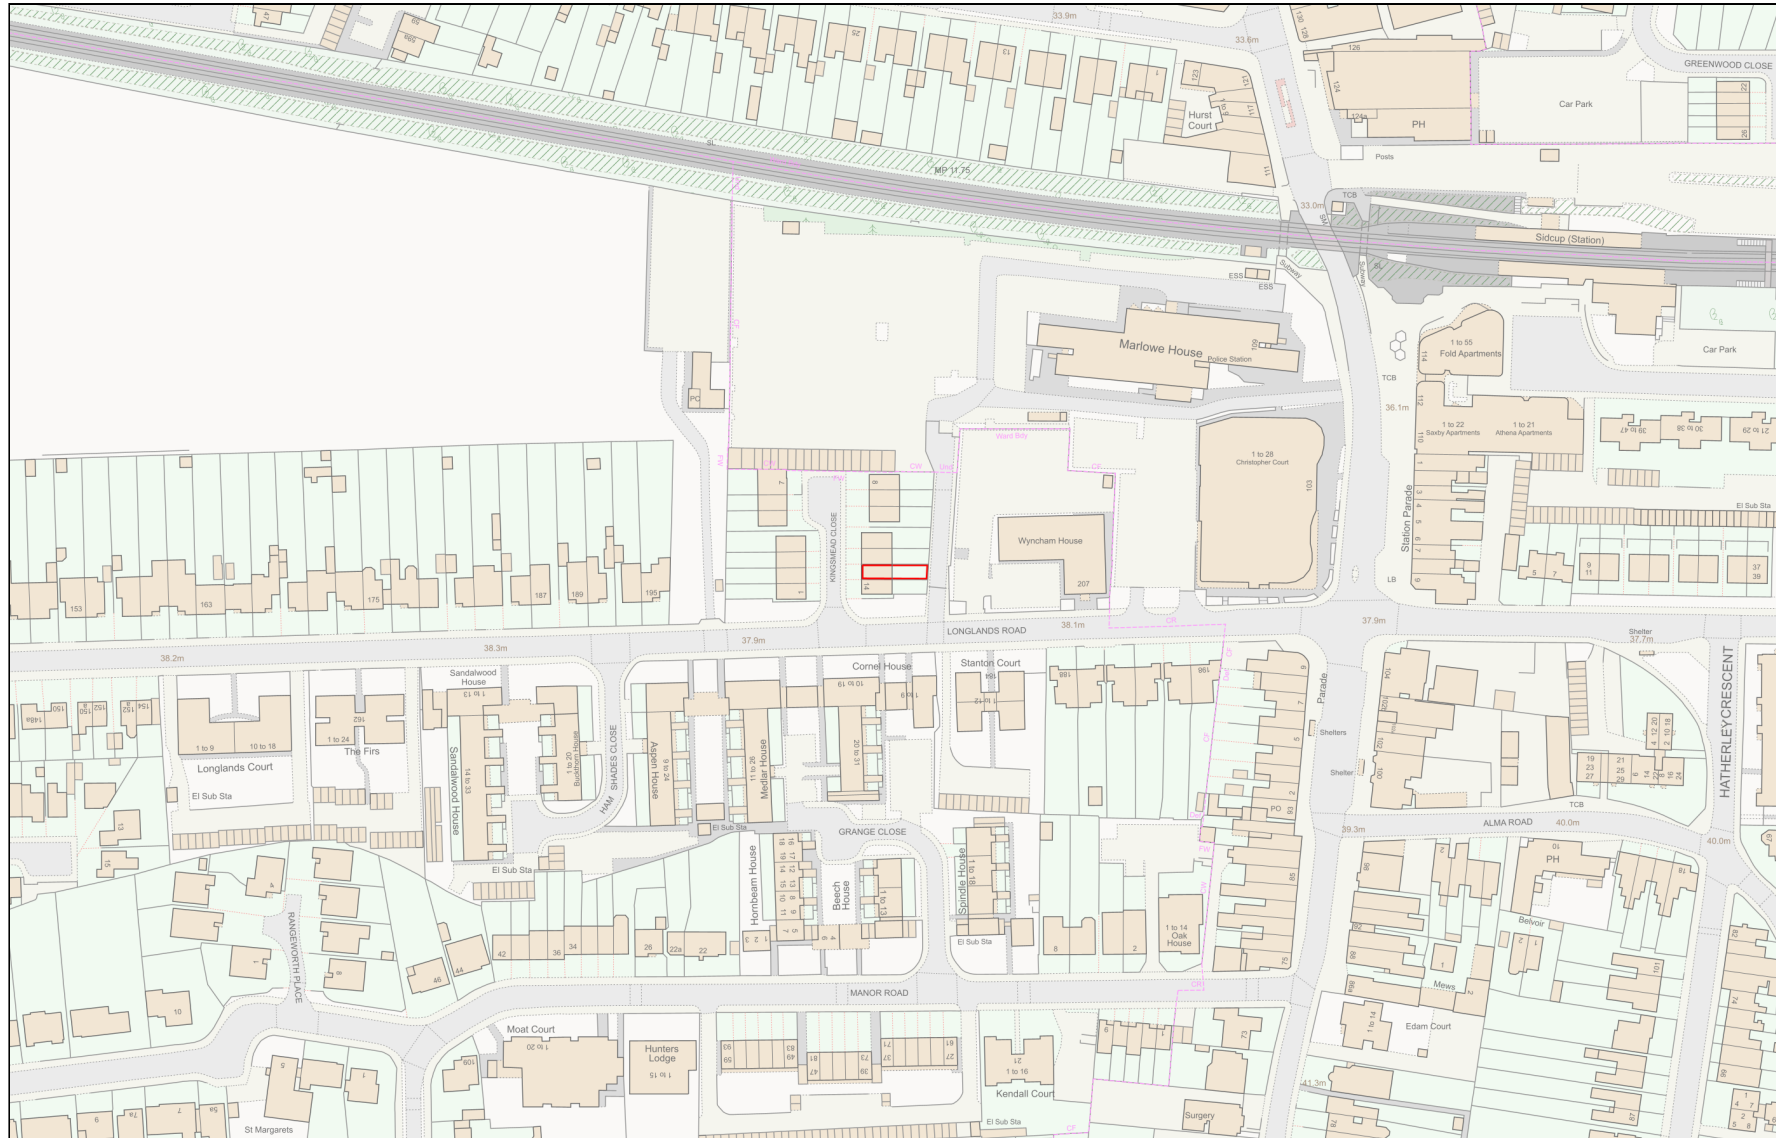

Planning Portal Reference: PP-12738275v2

