
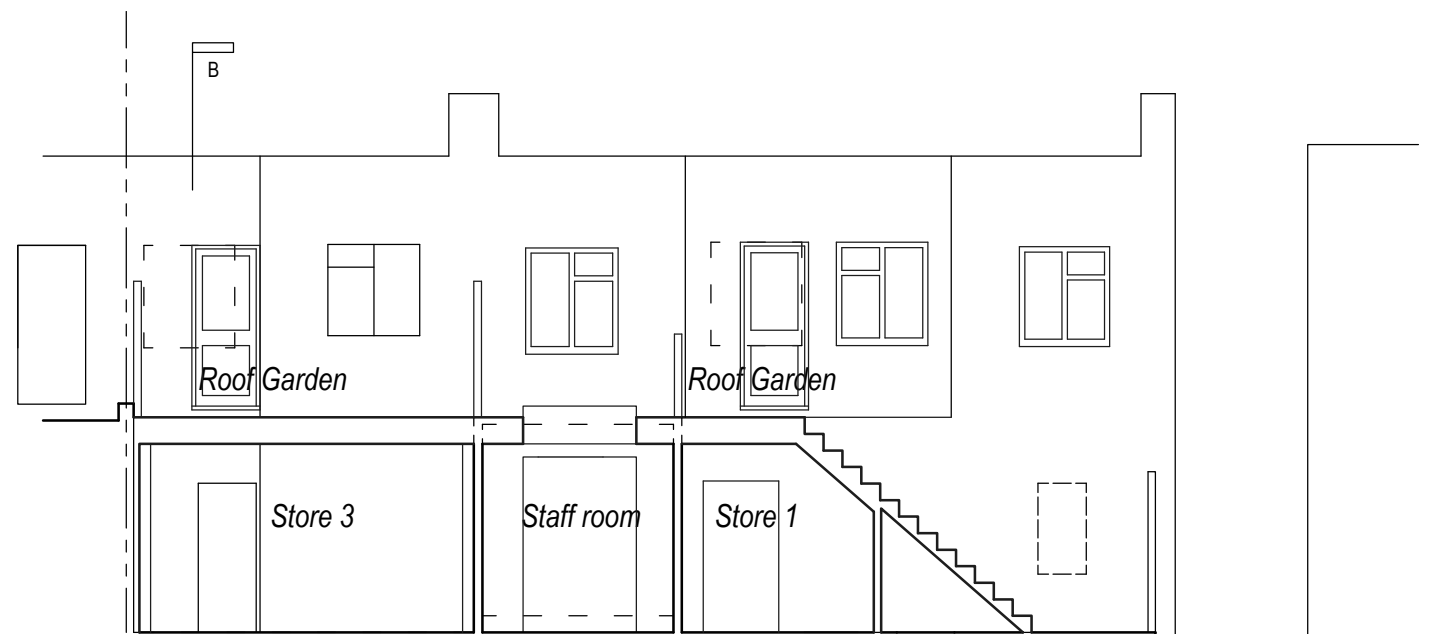


Section B-B @ 1:100

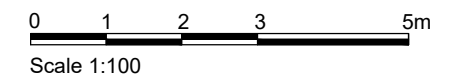

Section A-A @ 1:100

Rev	Description	Date
A	Drawing amended for planning applicaion	23.01.24
Job Reference		Client
Conversion 6-8 Wellington Parade Sidcup, DA15 9NB		Southern Tyres Co
Drawing Title		Drawing No Rev
Proposed Sections		ADC 1559/07 A
Date	Scale	Dwg Size
17/01/24	1:100	A3
Plot Style	Drawn	Checked
ADCgreyscale	CW	AD

All dimensions to be checked on site and do not scale from this drawing. This drawing should be approved by Local Authority Building Control or other appropriate checking authority prior to commencement of work. This drawing should not be reproduced without the prior consent of the author.

ADC Alistair Dodd
Consulting

Architectural Services

Citibase Brighton, 95 Ditchling Road
Brighton . East Sussex . BN1 4ST
Tel: 01273 558330
Email: info@adcbrighton.co.uk
www.adcbrighton.com