



Section B-B @ 1:100

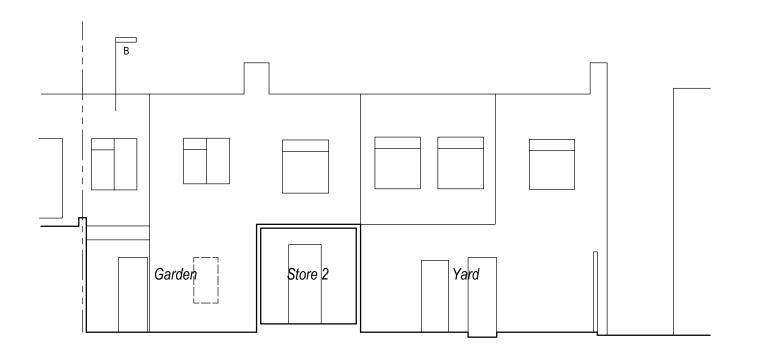

Section A-A @ 1:100

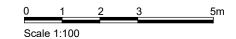

A Rev	Drawing amended for planning application Description					22.01.24 Date
6-8	nversion Wellingto Cup, DA1		Southern Tyres Co			
Drawing Title Existing Sections				ADC 1559/05 A		
Date 17/01/24	Scale 1:100	Dwg Size	Plot Style ADCgreyscale	Drawn CW	Checked AD	
draw	mmencement	ving should other appr of work.	d be approve opriate chec	ed by Loca king autho should no	Authority E ority prior to of be reprodu	luilding

Architectural Services
Citibase Brighton. 95 Ditchling Road

Citibase Brighton. 95 Ditchling Road Brighton . East Sussex . BN1 4ST Tel: 01273 558330 Email: info@adcbrighton.co.uk www.adcbrighton.com