




Front (South) Elevation @ 1:100

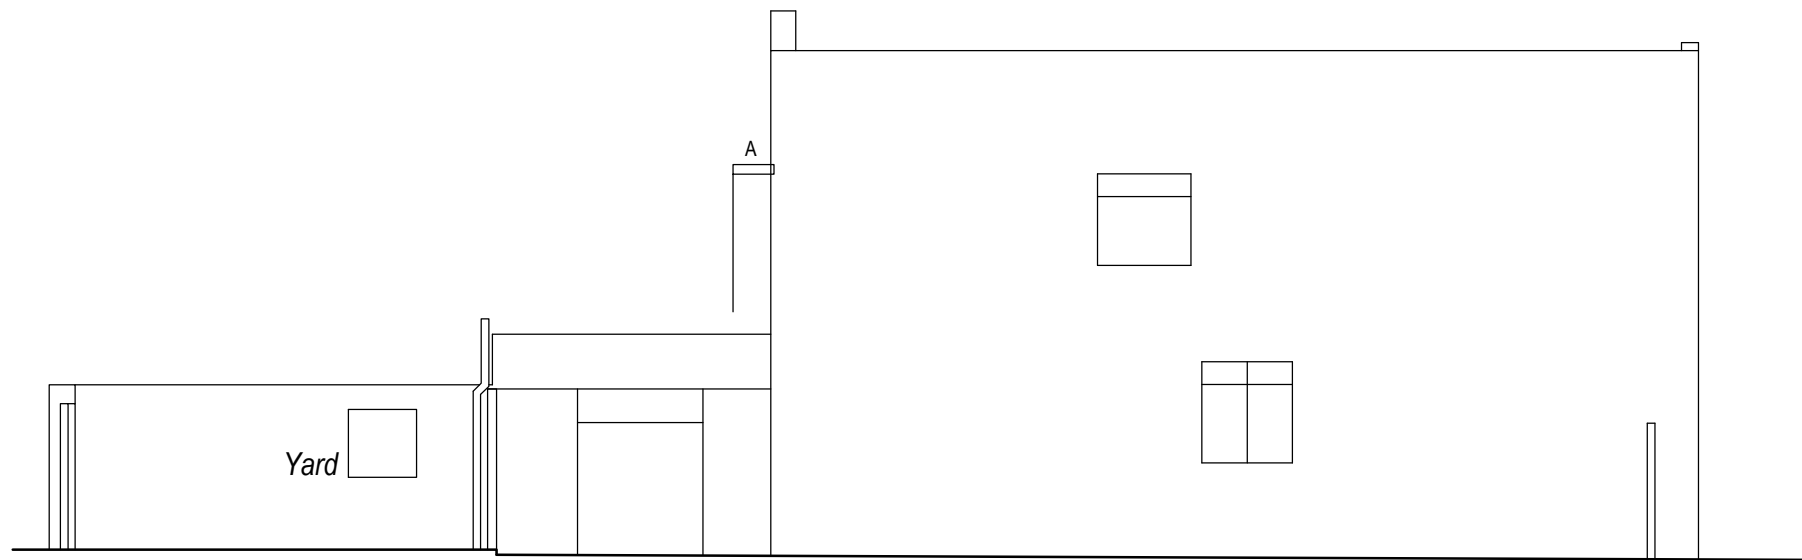

Side (West) Elevation @ 1:100

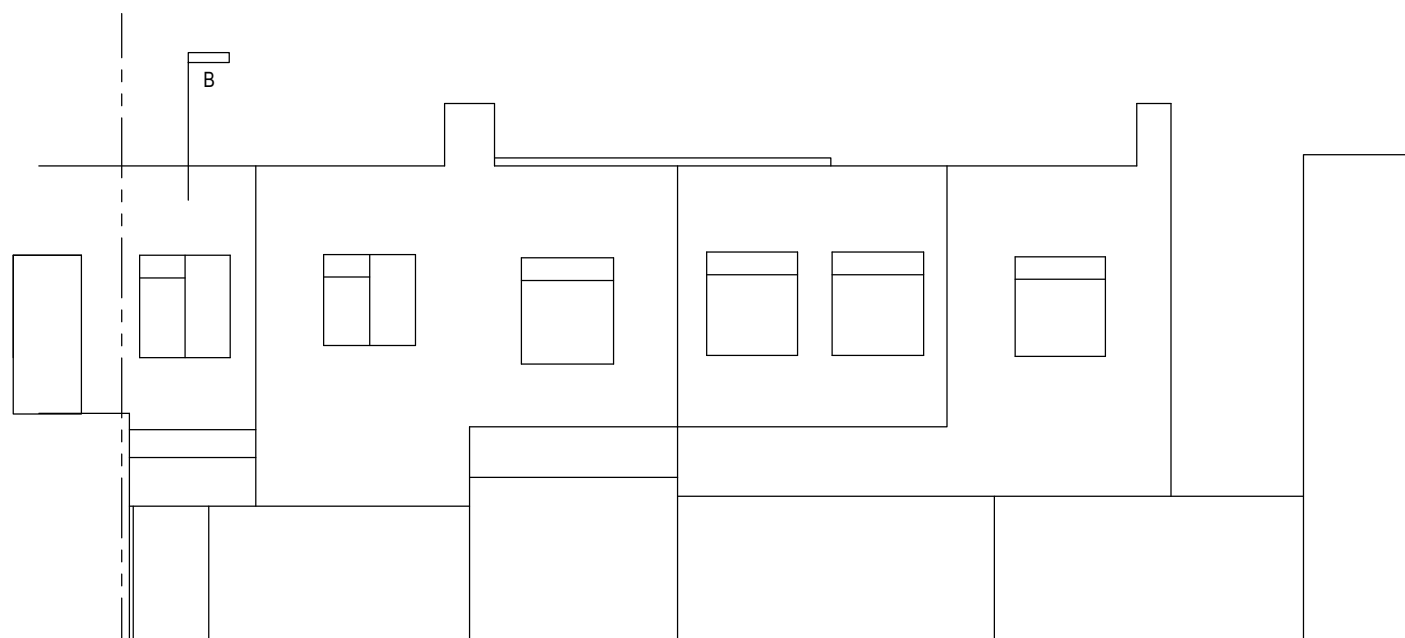

Rear (North) Elevation @ 1:100

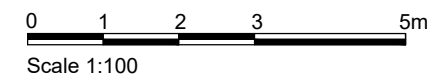

Rev	Description	Date
Job Reference Conversion 6-8 Wellington Parade Sidcup, DA15 9NB		Client Southern Tyres Co
Drawing Title Existing Elevations		Drawing No ADC 1559/06
Date 17/01/24	Scale 1:100	Dwg Size A3
Plot Style ADCgreyscale	Drawn CW	Checked AD

All dimensions to be checked on site and do not scale from this drawing. This drawing should be approved by Local Authority Building Control or other appropriate checking authority prior to commencement of work. This drawing should not be reproduced without the prior consent of the author.

ADC Alistair Dodd
Consulting

Architectural Services

Citibase Brighton, 95 Ditchling Road
 Brighton, East Sussex, BN1 4ST
 Tel: 01273 558330
 Email: info@adcbrighton.co.uk
 www.adcbrighton.com