


Scale Bar @ 10mm spaces Original drawing size (A4)

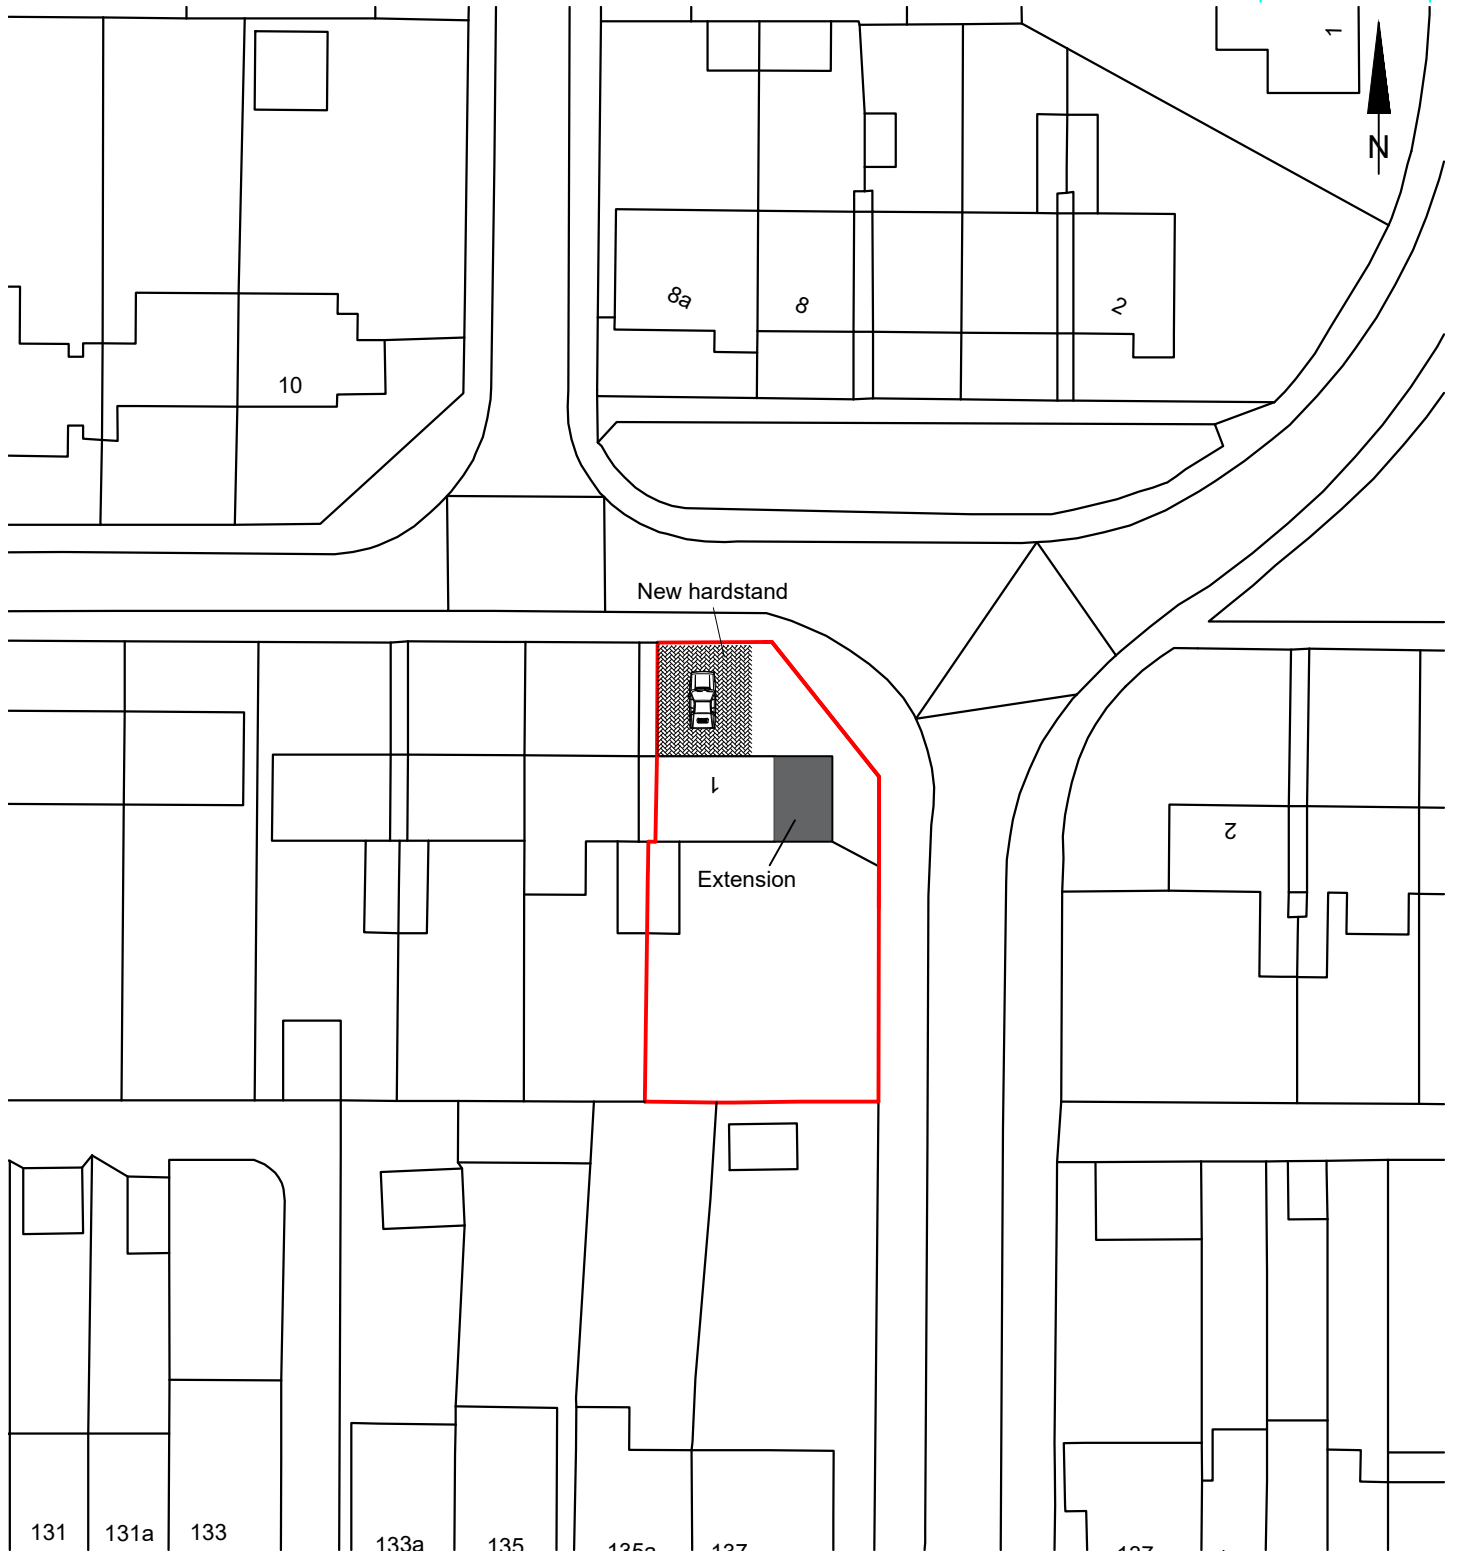

Rev. Status	Description:	Date: / Initials
-------------	--------------	------------------

Contractor is to check all dimensions prior to fabrication or construction on site.



Project

1 Venners Close DA7 6SF

Drawing

BLOCK PLAN AS PROPOSED

Project No.

Discipline

Drawing No.

03

Purpose of Issue:

Scale Date

1:500 19.01.24

Drawn by: Checked by:

A.R

Fin. Code Rev. Status

This map is reproduced from Ordnance Survey material with the permission of Ordnance Survey on behalf of the Controller of His Majesty's Stationery Office © Crown copyright. Unauthorised reproduction infringes Crown copyright and may lead to prosecution or civil proceedings. (Bexley Council) (100019261) (2023).