


Scale Bar @ 10mm spaces Original drawing size (A4)



Rev. Status	Description:	Date: / Initials
-------------	--------------	------------------

Contractor is to check all dimensions prior to fabrication or construction on site.

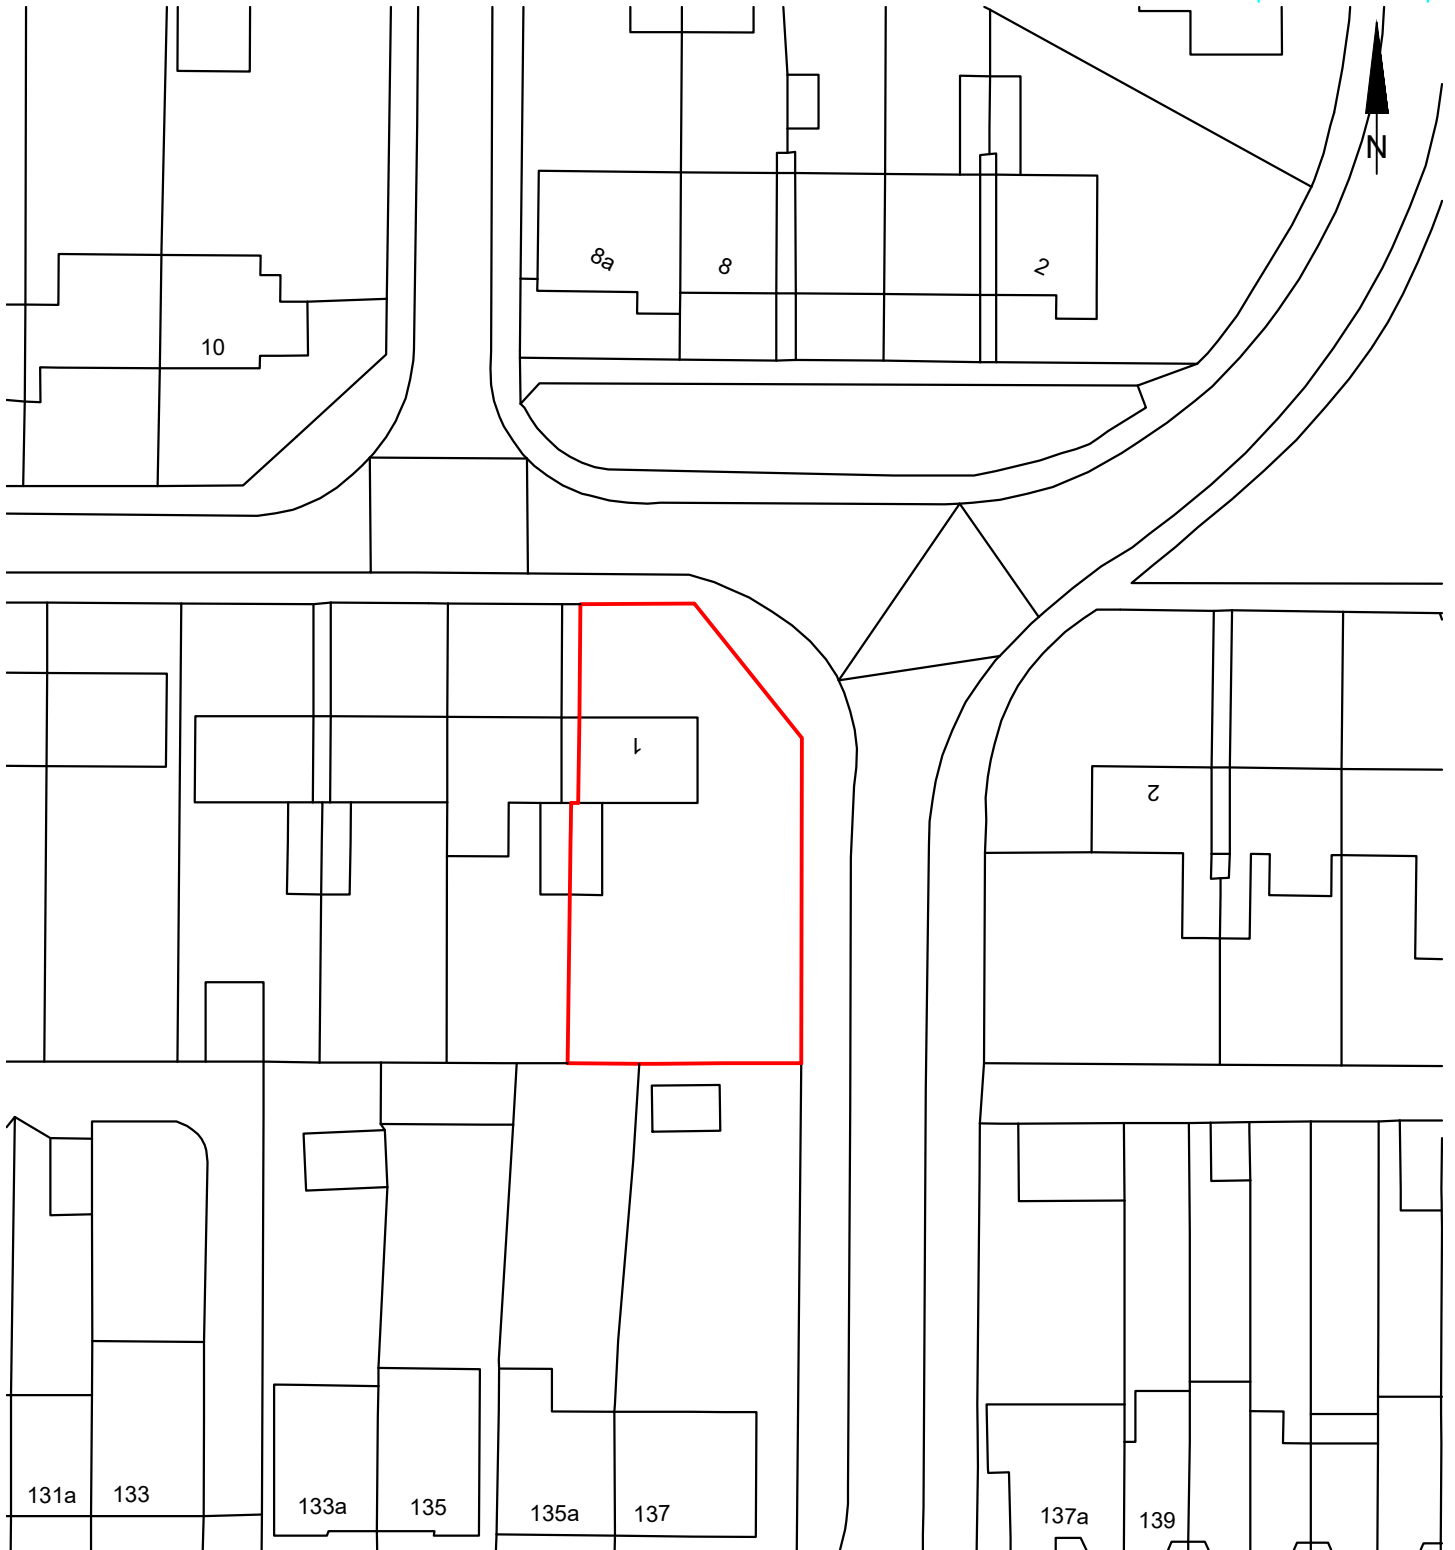

Project
1 Venners Close DA7 6SF

Drawing
BLOCK EXISTING

Project No.	Discipline	Drawing No.
		02

Purpose of Issue:

Scale	Date
1:500	19.01.24
Drawn by:	Checked by:
A.R	
Fin. Code	Rev. Status

This map is reproduced from Ordnance Survey material with the permission of Ordnance Survey on behalf of the Controller of His Majesty's Stationery Office © Crown copyright. Unauthorised reproduction infringes Crown copyright and may lead to prosecution or civil proceedings. (Bexley Council) (100019261) (2023).