


GENERAL NOTES
 Do not scale from this drawing.
 This drawing has been prepared solely
 for planning purpose only.

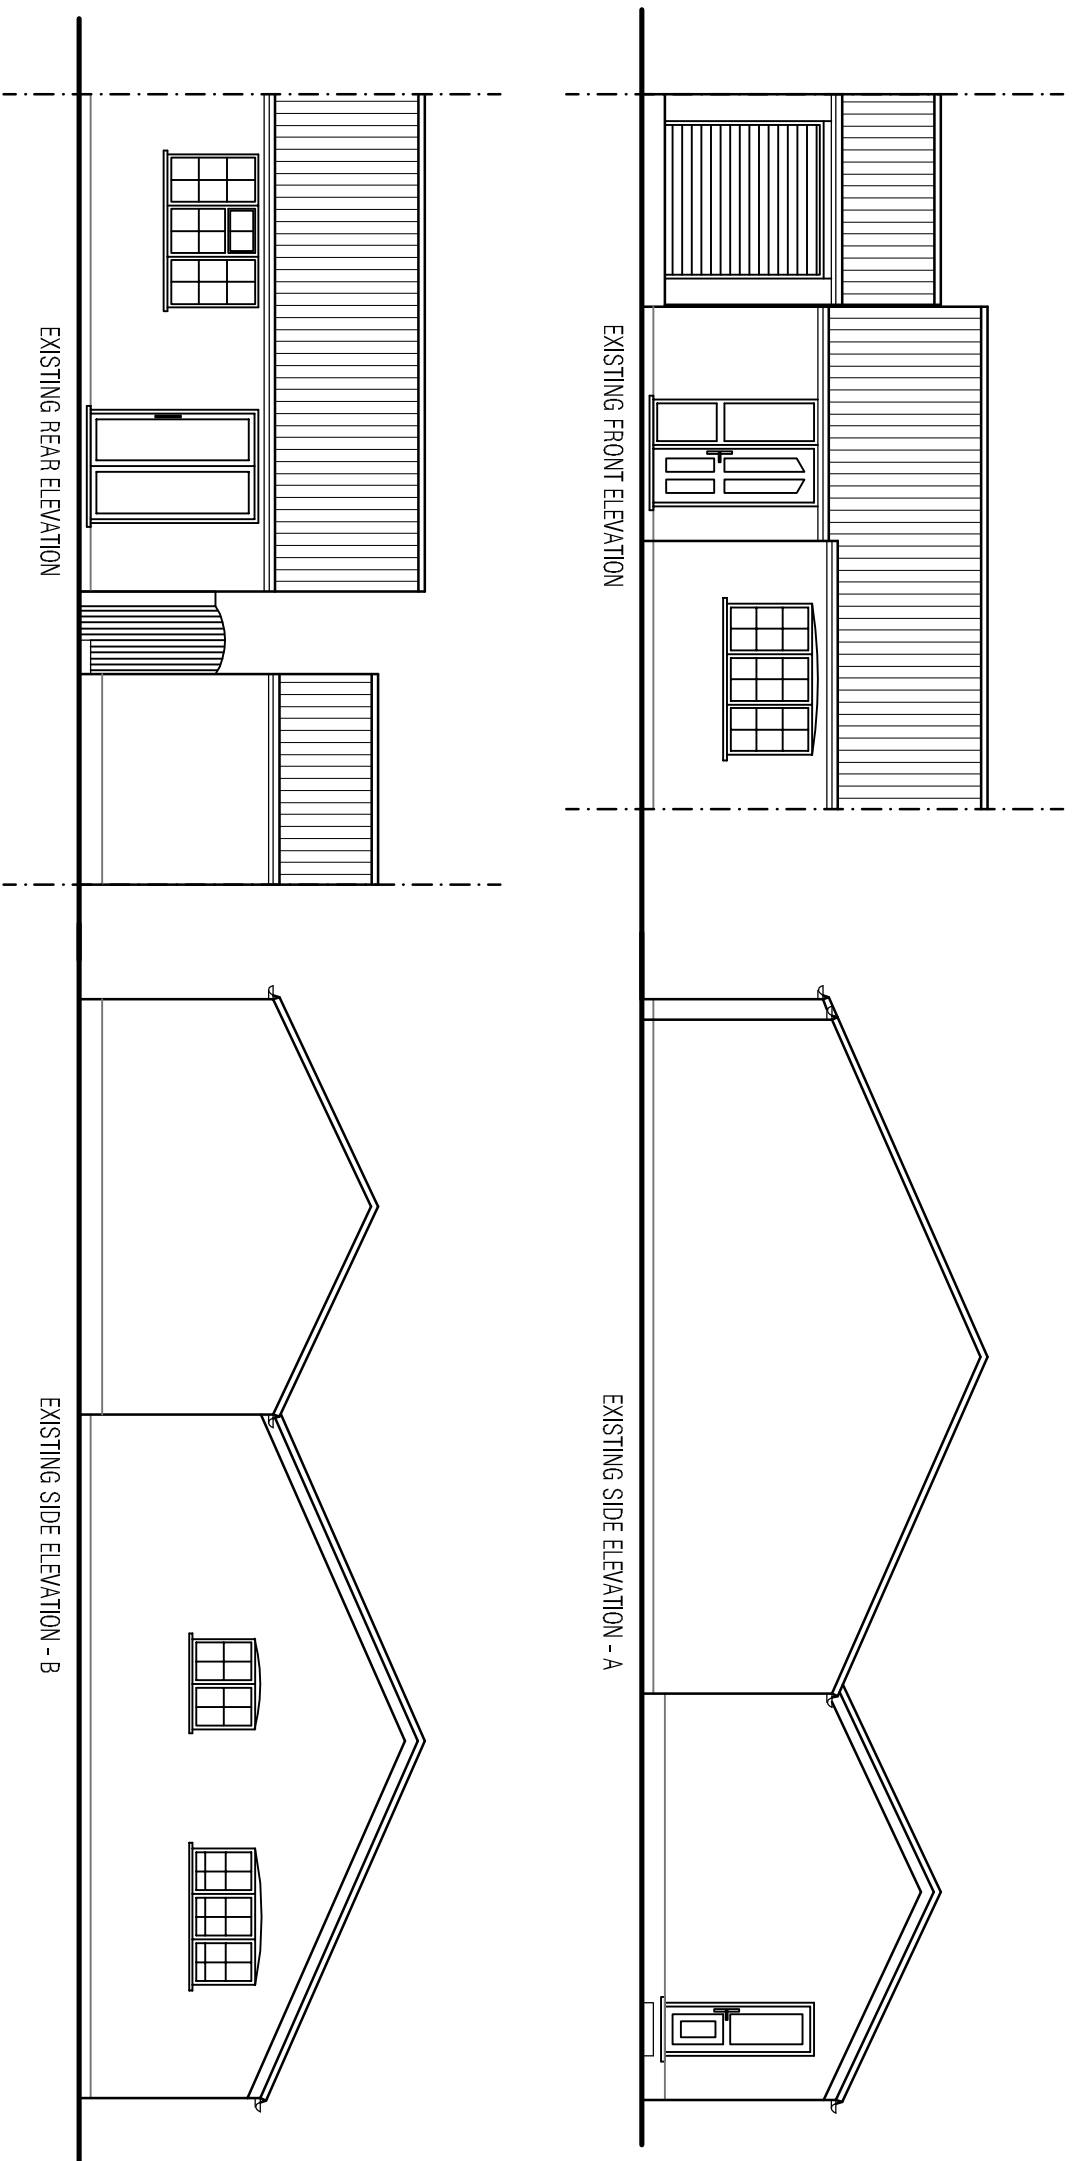

A	First Issue	28.12.2023
No.	Description	Date
arC 365 hitecture		
+447983399646 Architecture365 Ltd contact@architecture365.co.uk www.architecture365.co.uk 20 Lymington Road Leicester LE5 1NA Project 9 WHEATLAND CLOSE LE2 4SY		
Drawing Title		
EXISTING ELEVATIONS		
Drawing No.		Rev
PL9 A101		A
Scale @ A3		1:100