



GENERAL NOTES
 Do not scale from this drawing.
 This drawing has been prepared solely
 for planning purpose only.

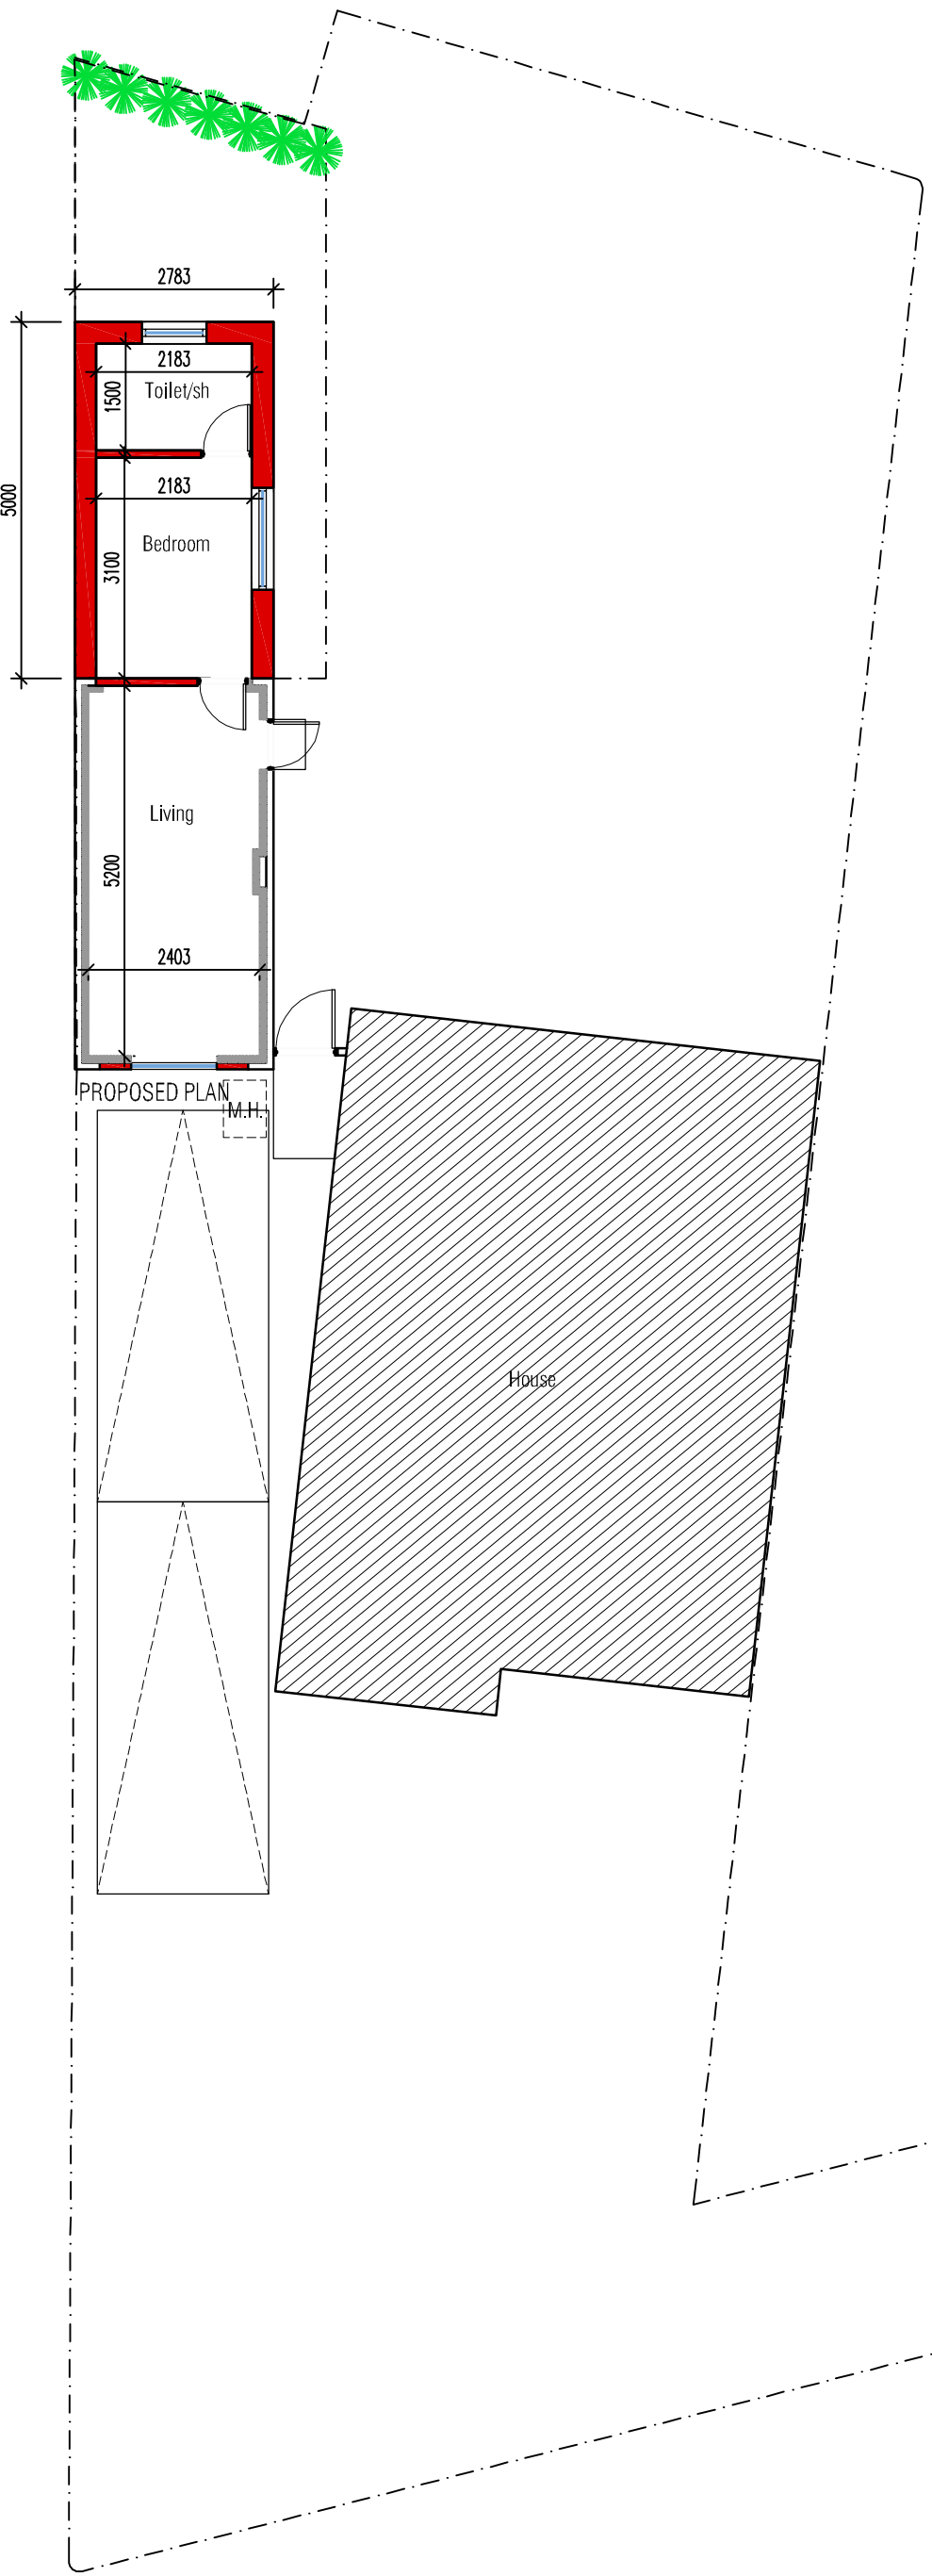

| | | |
|---|-------------|-----------------|
| A | First Issue | 28.12.2023 |
| No. | Description | Date |
|  | | |
| +447983399646 Architecture365 Ltd contact@architecture365.co.uk www.architecture365.co.uk 20 Lynnmouth Road Leicester LE5 1NA | | |
| Project 9 WHEATLAND CLOSE LE2 4SY | | |
| Drawing Title PROPOSED PARKING | | |
| Drawing No. PL9 A200 | | Rev A |
| Scale @ A3 1:100 | | |