
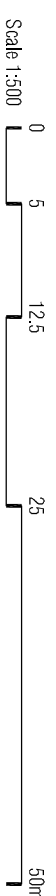
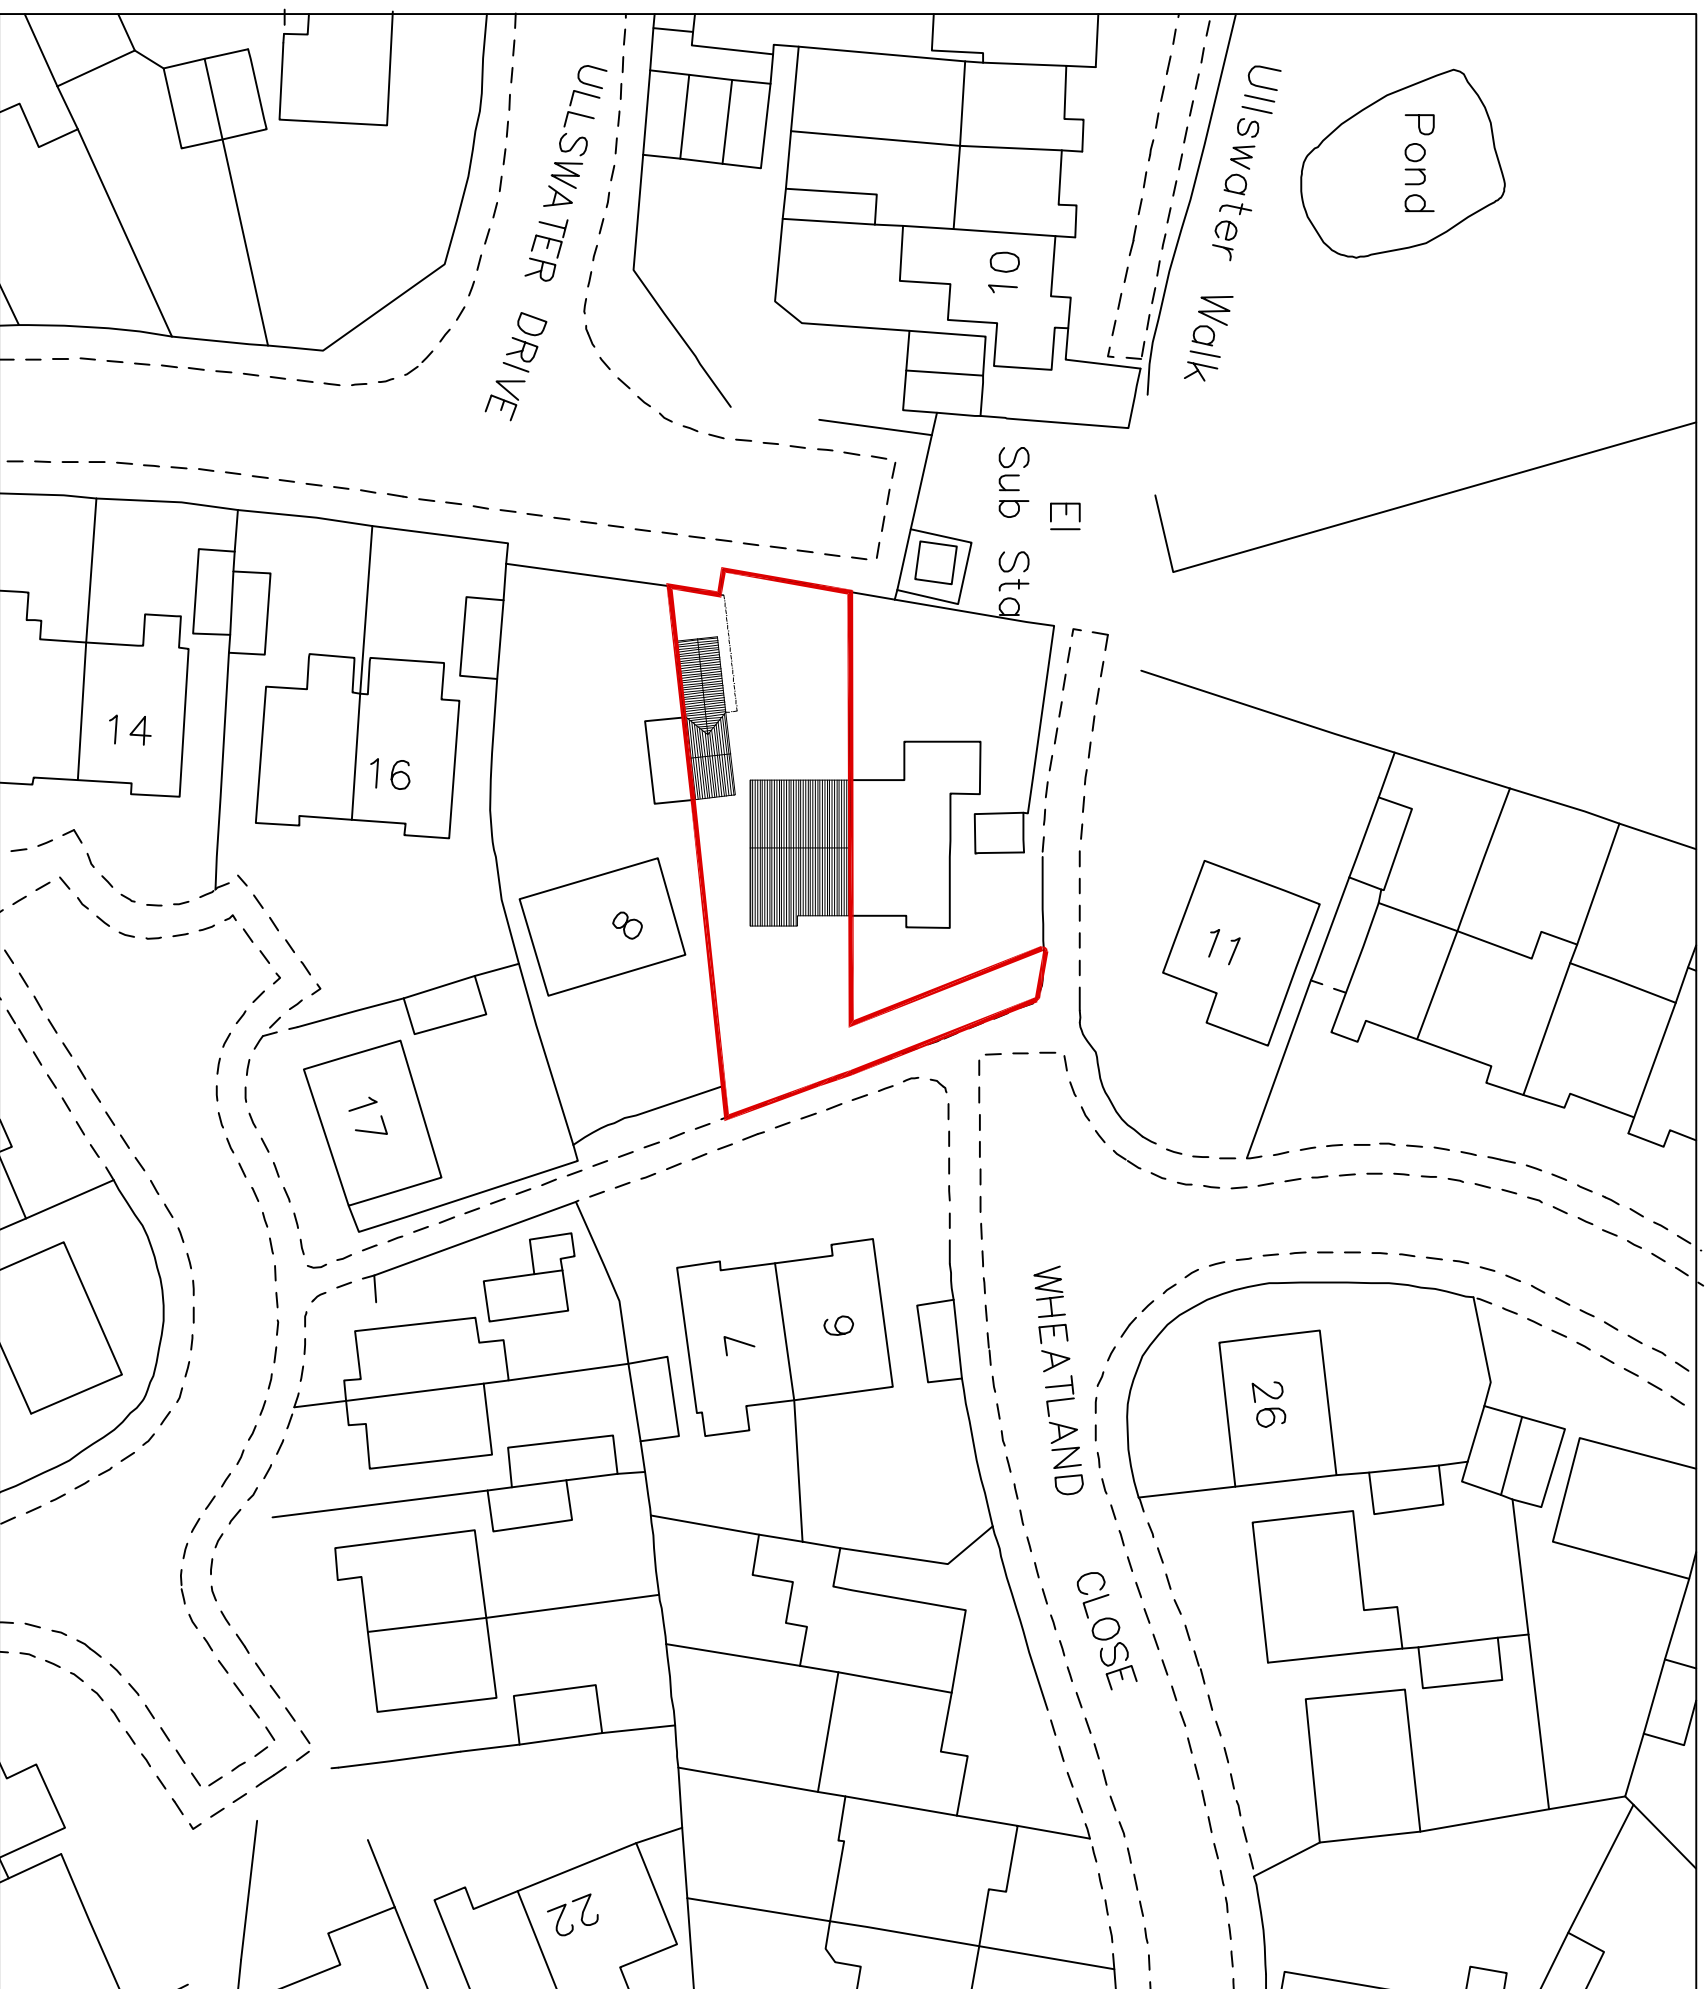


**GENERAL NOTES**

Do not scale from this drawing.

This drawing has been prepared solely for planning purpose only.

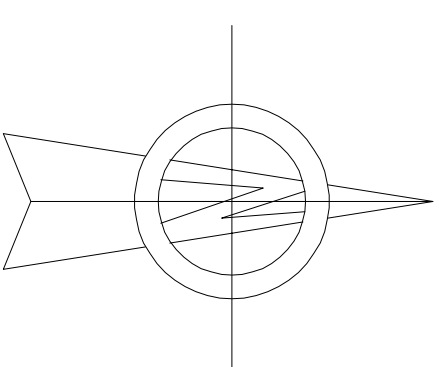

No.	Description	Date
A	First Issue	28.12.2023

**arc**hitecture  
**365**

+447983399646  
Architecture365 Ltd  
contact@architecture365.co.uk  
www.architecture365.co.uk  
20 Lynmouth Road  
Leicester

LE5 1NA  
Project

9 WHEATLAND CLOSE LE2 4SY

**Drawing Title**

EXISTING BLOCK PLAN

**Drawing No.**  
PL9 A102

**Rev**  
A

**Scale @ A3** 1:500