
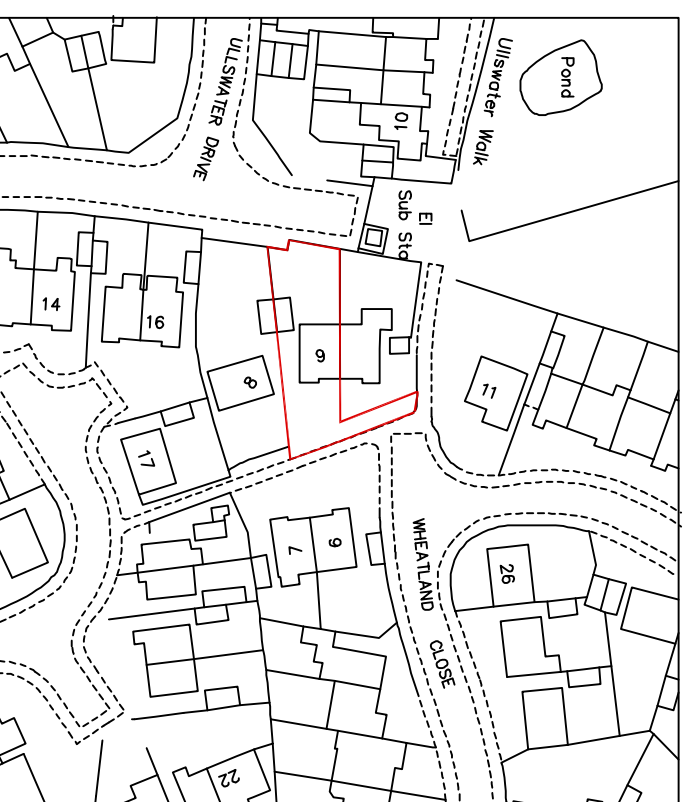


GENERAL NOTES

Do not scale from this drawing.

This drawing has been prepared solely for planning purpose only.

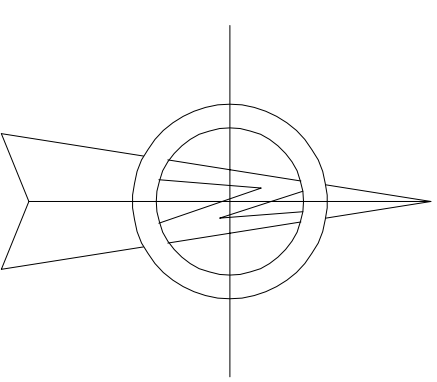

No.	Description	Date
A	First Issue	28.12.2023

arChitecture
365

+447983399646
Architecture365 Ltd
contact@architecture365.co.uk
www.architecture365.co.uk
20 Lynnouth Road
Leicester
LE5 1NA

Project
9 WHEATLAND CLOSE LE2 4SY

Drawing Title
LOCATTON PLAN

Drawing No.
PL9 A203

Rev
A
Scale @ A3
1:1250

Scale 1:1250
0 10 30 60 120m