


GENERAL NOTES
 Do not scale from this drawing.
 This drawing has been prepared solely
 for planning purpose only.

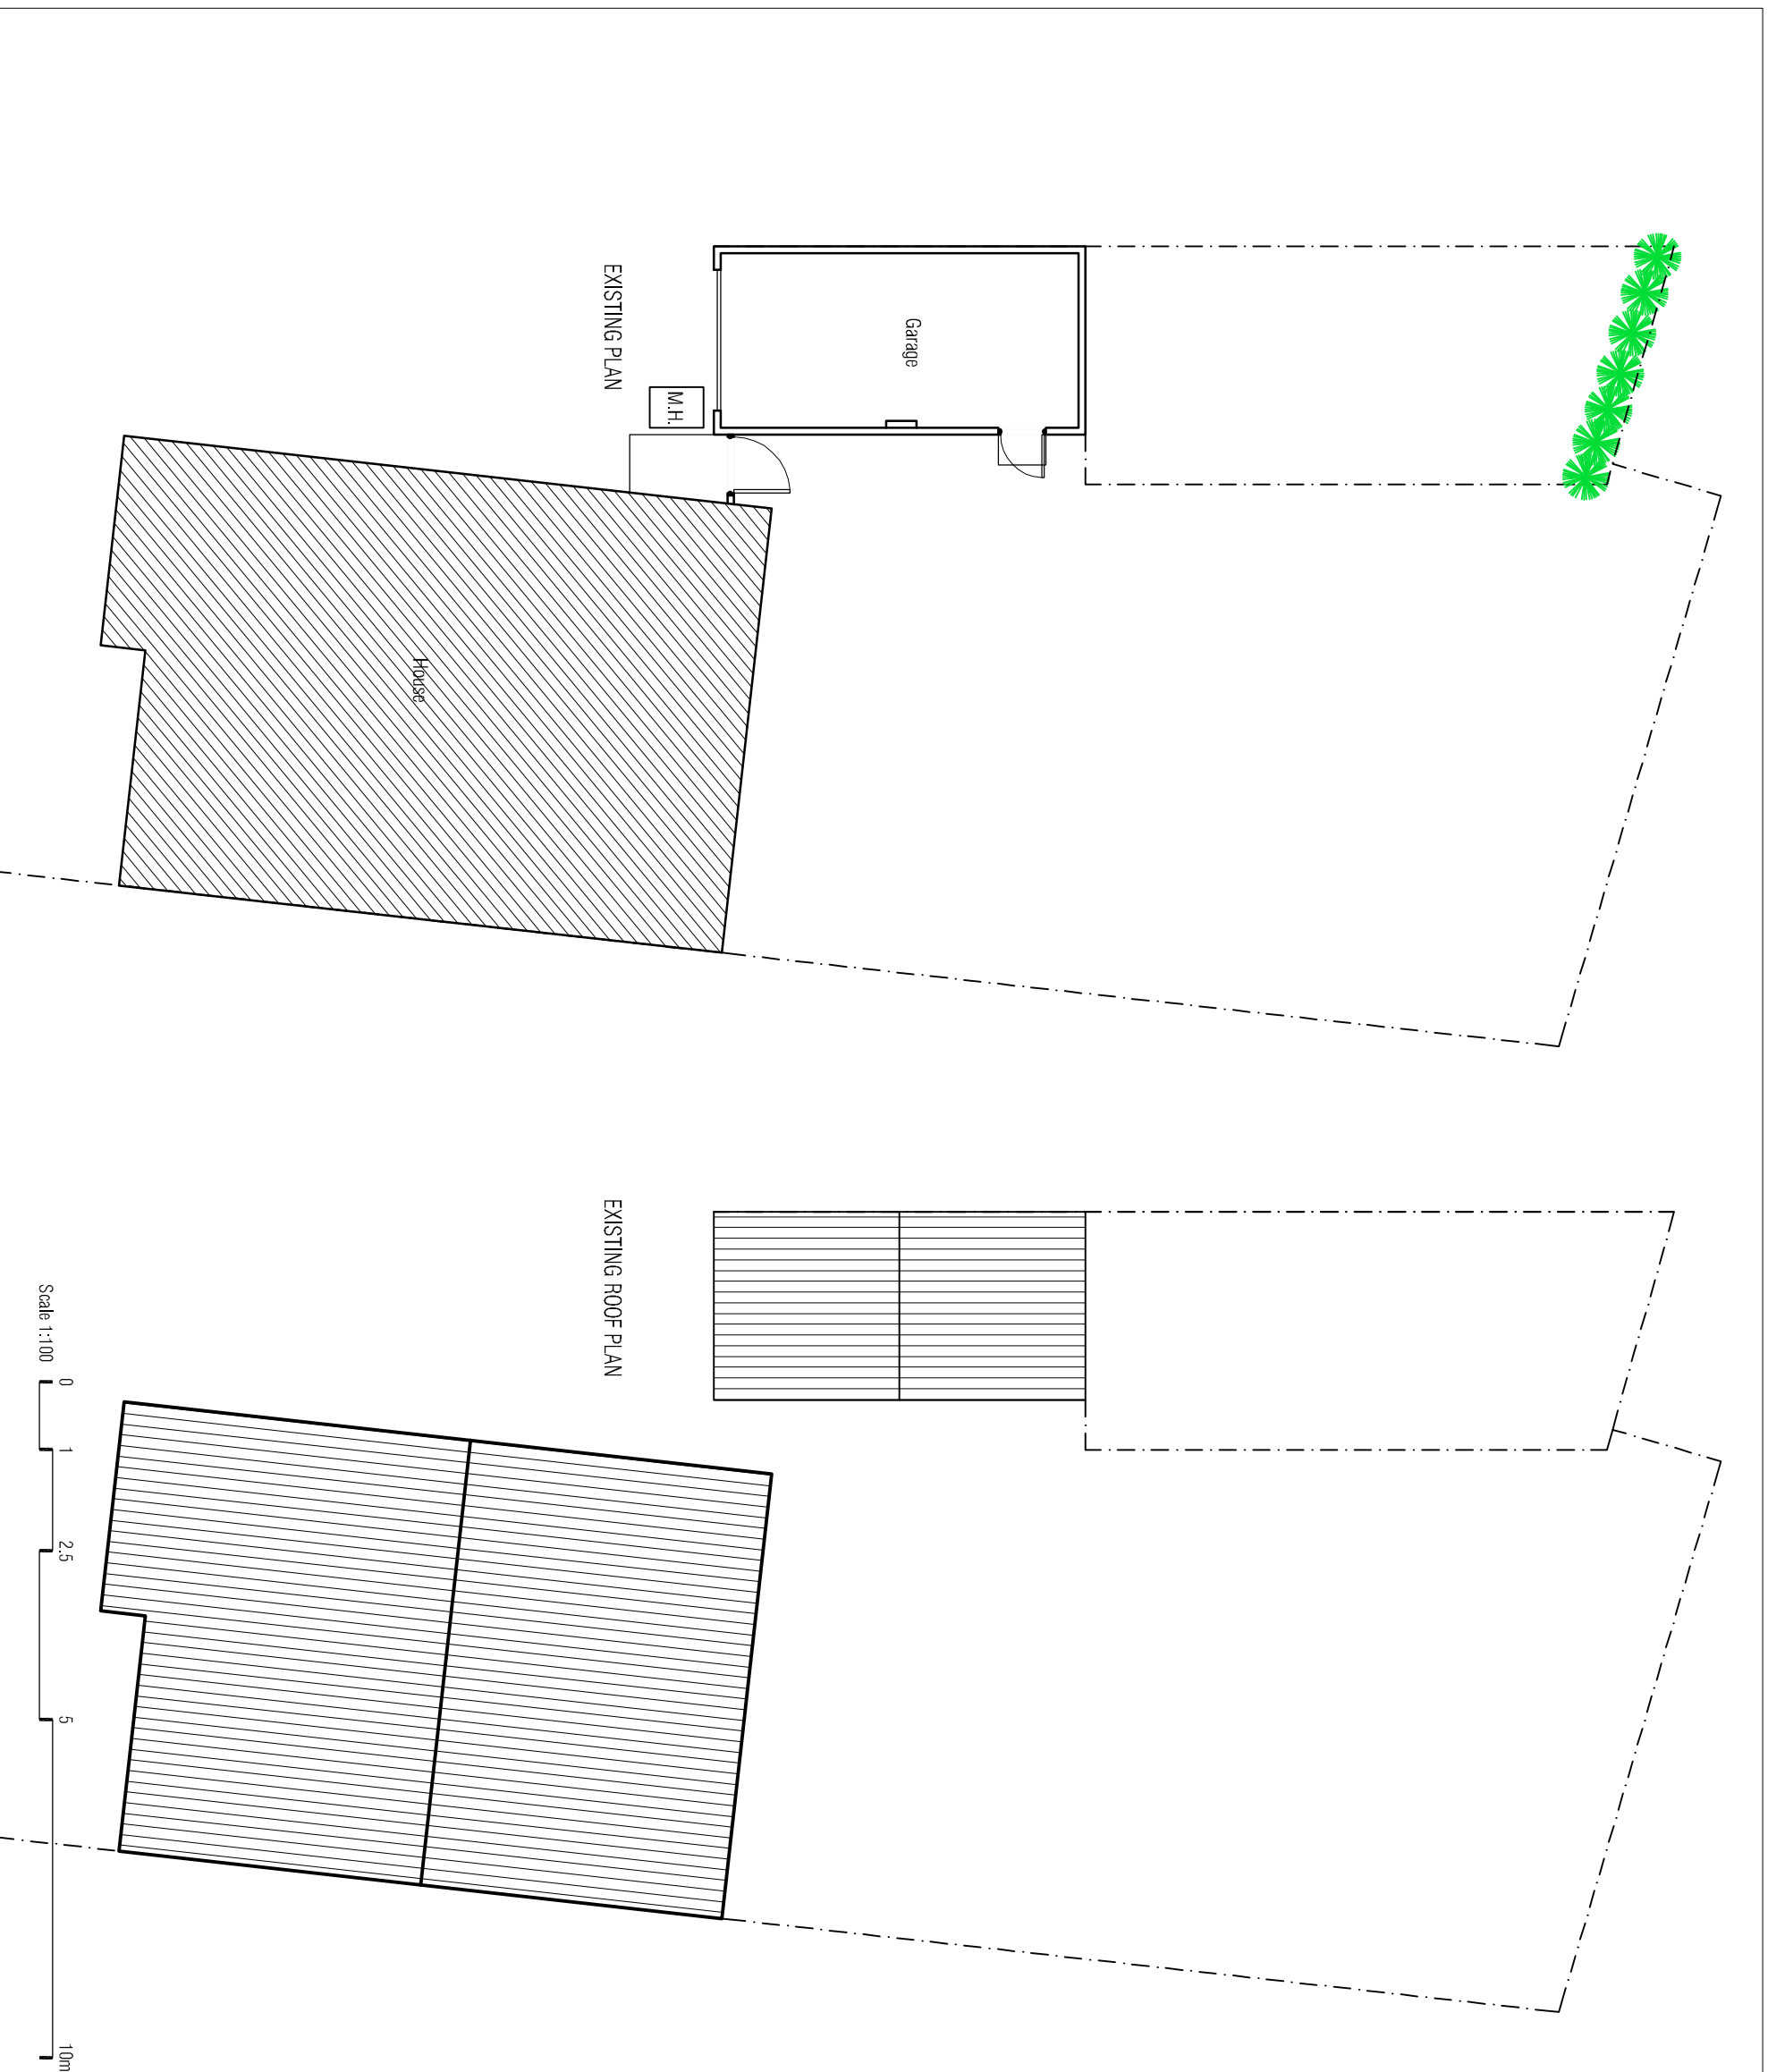

No.	Description	Date
A	First Issue	28.12.2023

architecture
365

+447983399646
 Architecture365 Ltd
 contact@architecture365.co.uk
 www.architecture365.co.uk
 20 Lynnmouth Road
 Leicester
 LE5 1NA
Project
 9 WHEATLAND CLOSE LE2 4SY

Drawing Title
 EXISTING PLANS
Drawing No.
 PL9 A100
Rev
 A
Scale @ A3
 1:100