
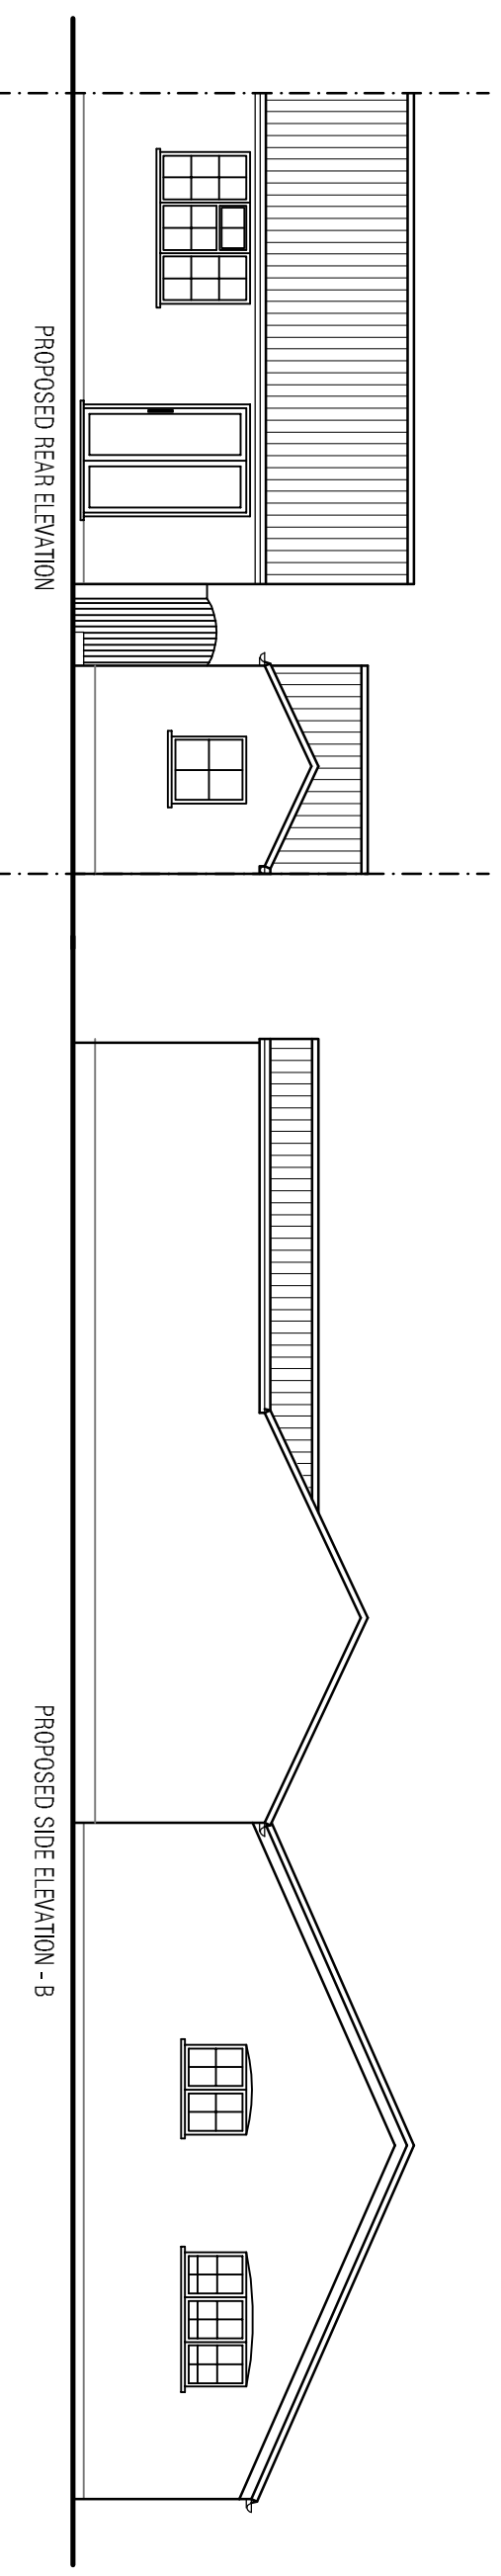


**GENERAL NOTES**  
 Do not scale from this drawing.  
 This drawing has been prepared solely  
 for planning purpose only.

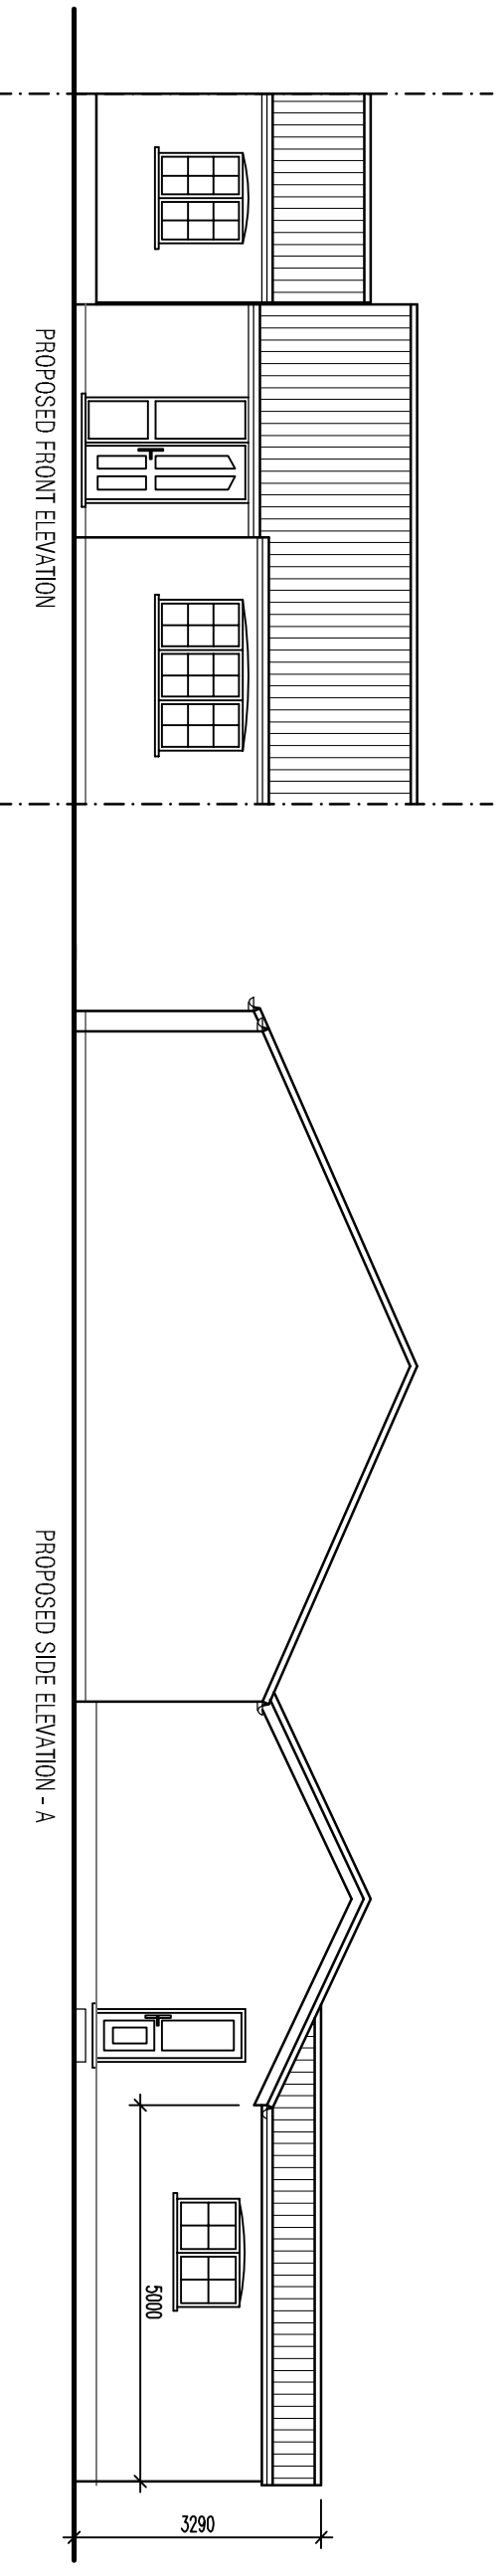

B	Drawing updated	26.01.2024
A	First issue	28.12.2023
No.	Description	Date

**arC**hitecture  
**365**  
 +447983399646  
 Architecture365 Ltd  
 contact@architecture365.co.uk  
 www.architecture365.co.uk  
 20 Lymnouth Road  
 Leicester  
 LE5 1NA  
**Project**  
 9 WHEATLAND CLOSE LE2 4SY

<b>Drawing Title</b>	
PROPOSED ELEVATIONS	
<b>Drawing No.</b>	<b>Rev</b>
PL9 A201	B
<b>Scale @ A3</b>	
1:100	

