
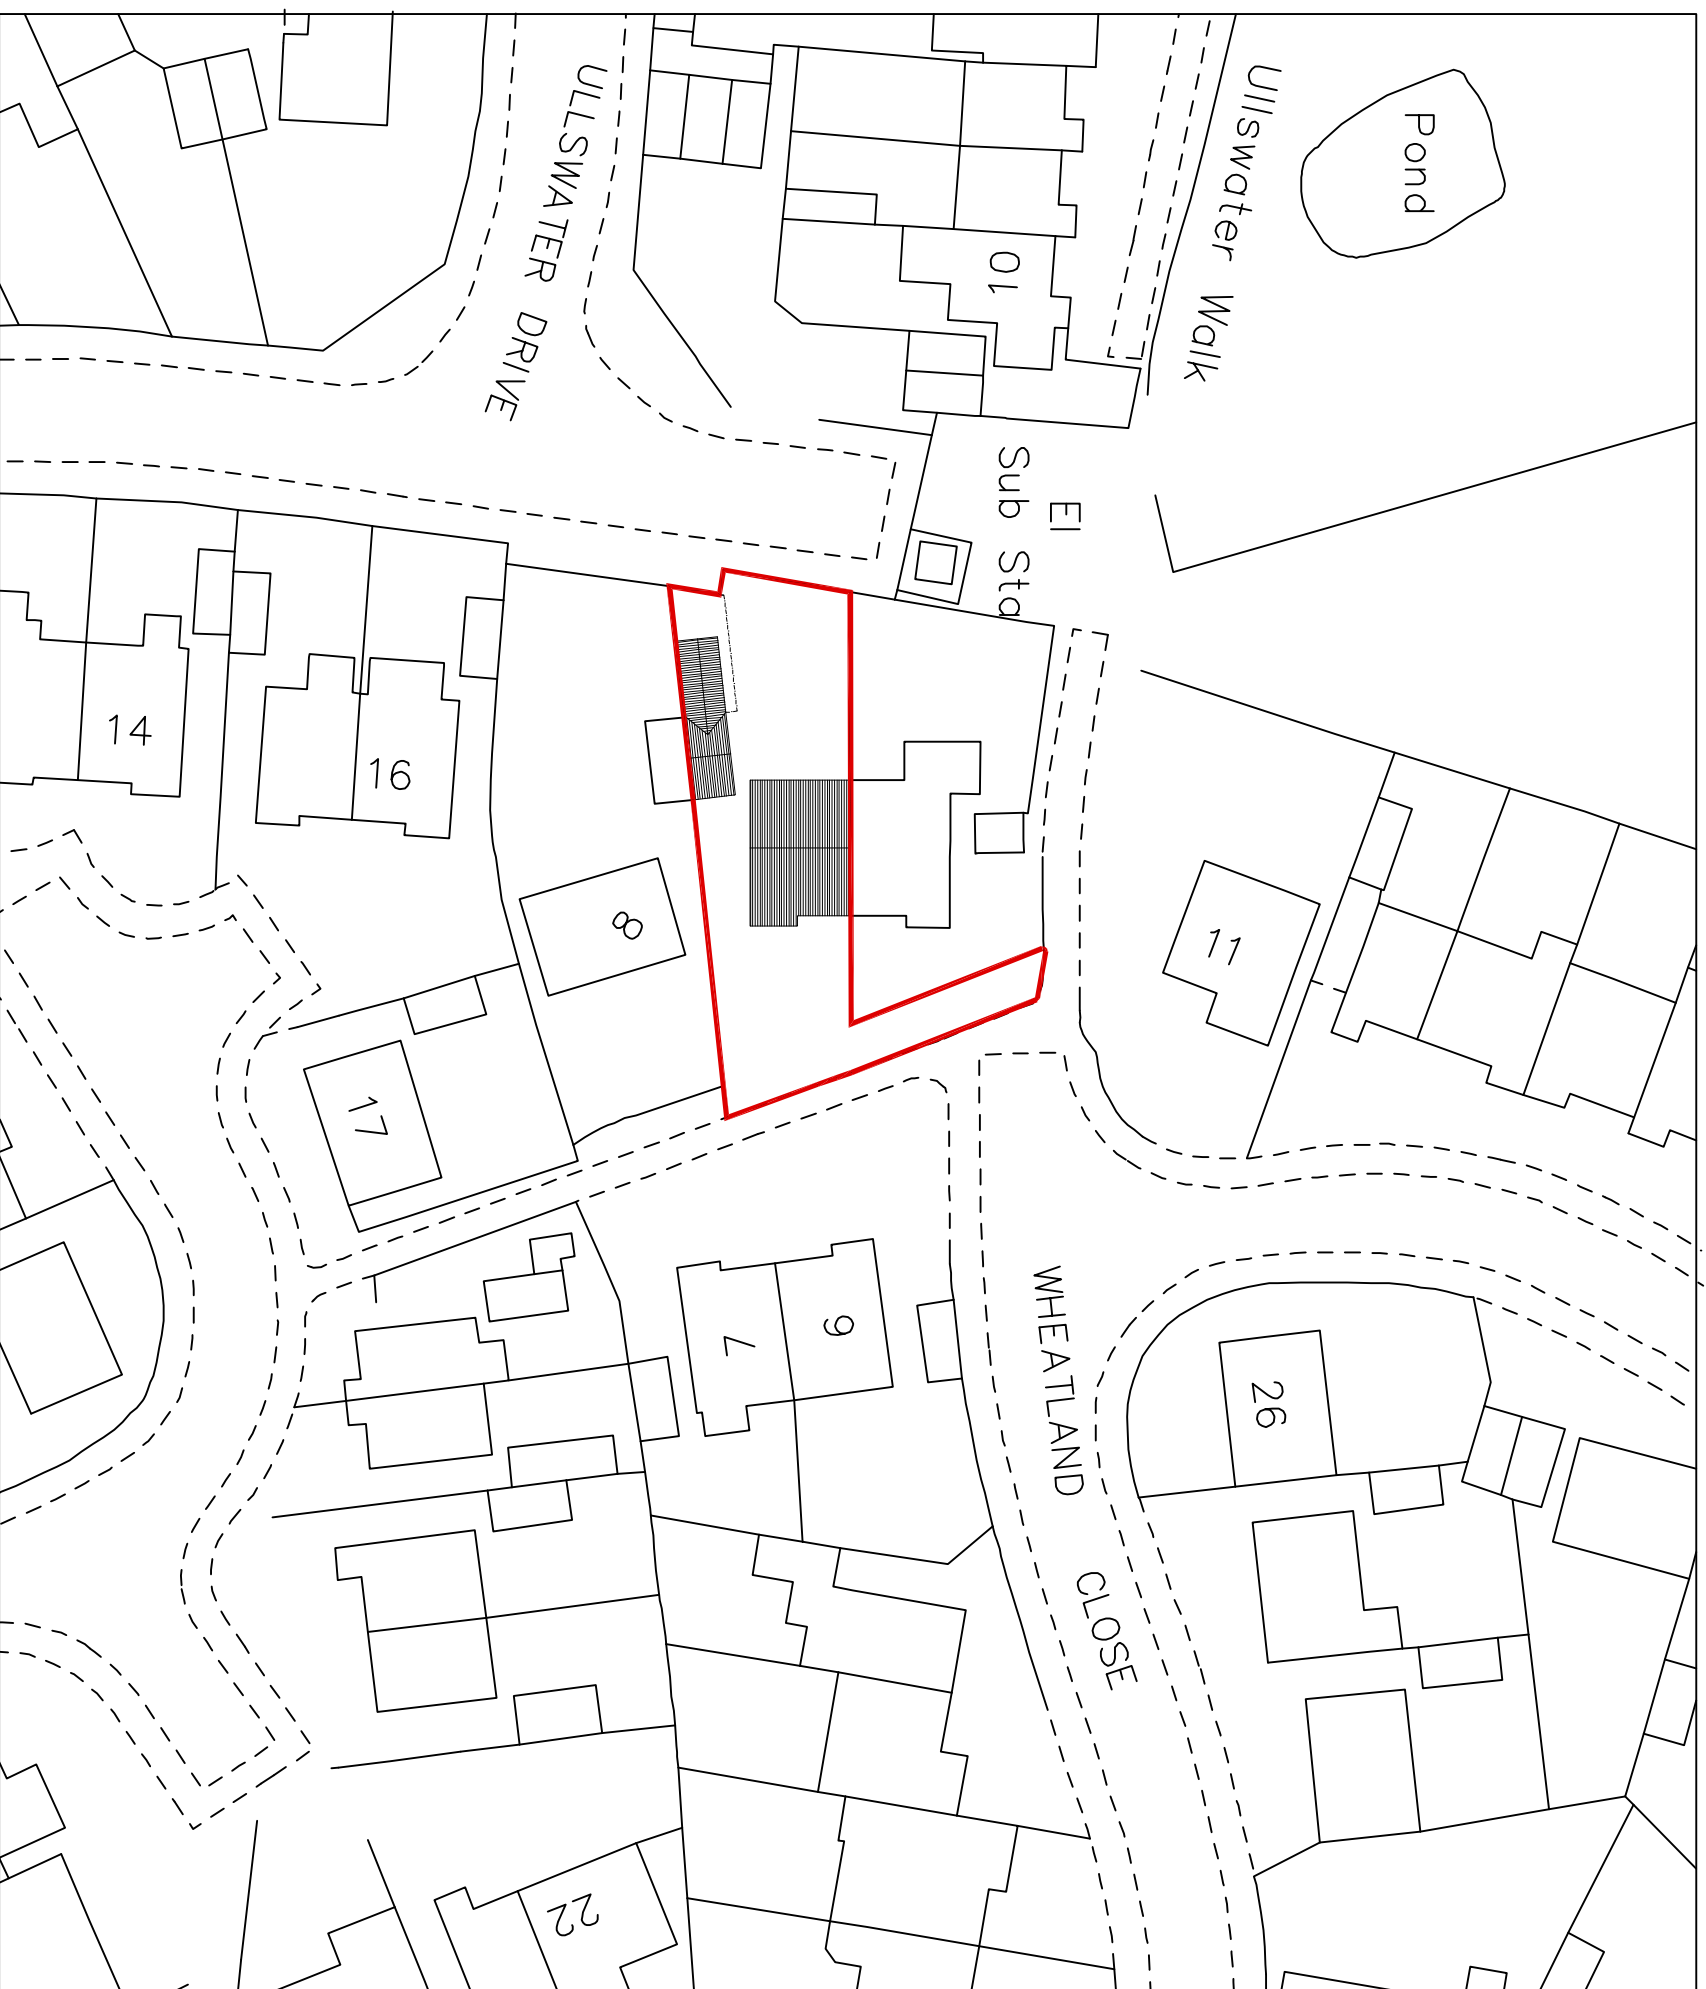


GENERAL NOTES

Do not scale from this drawing.

This drawing has been prepared solely for planning purpose only.

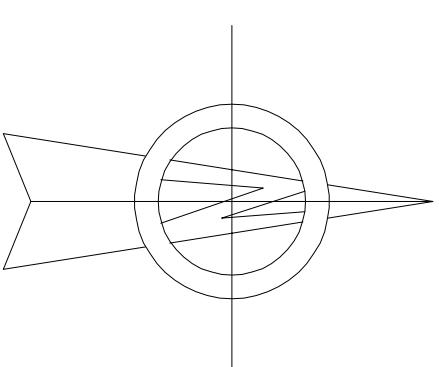

No.	Description	Date
A	First Issue	28.12.2023

arArchitecture
365

+447983399646
Architecture365 Ltd
contact@architecture365.co.uk
www.architecture365.co.uk
20 Lynnmouth Road
Leicester

LE5 1NA
Project

9 WHEATLAND CLOSE LE2 4SY

Drawing Title

PROPOSED BLOCK PLAN

Drawing No.
PL9 A202

Scale @ A3
Rev
A
1:500