


GENERAL NOTES
 Do not scale from this drawing.
 This drawing has been prepared solely
 for planning purpose only.

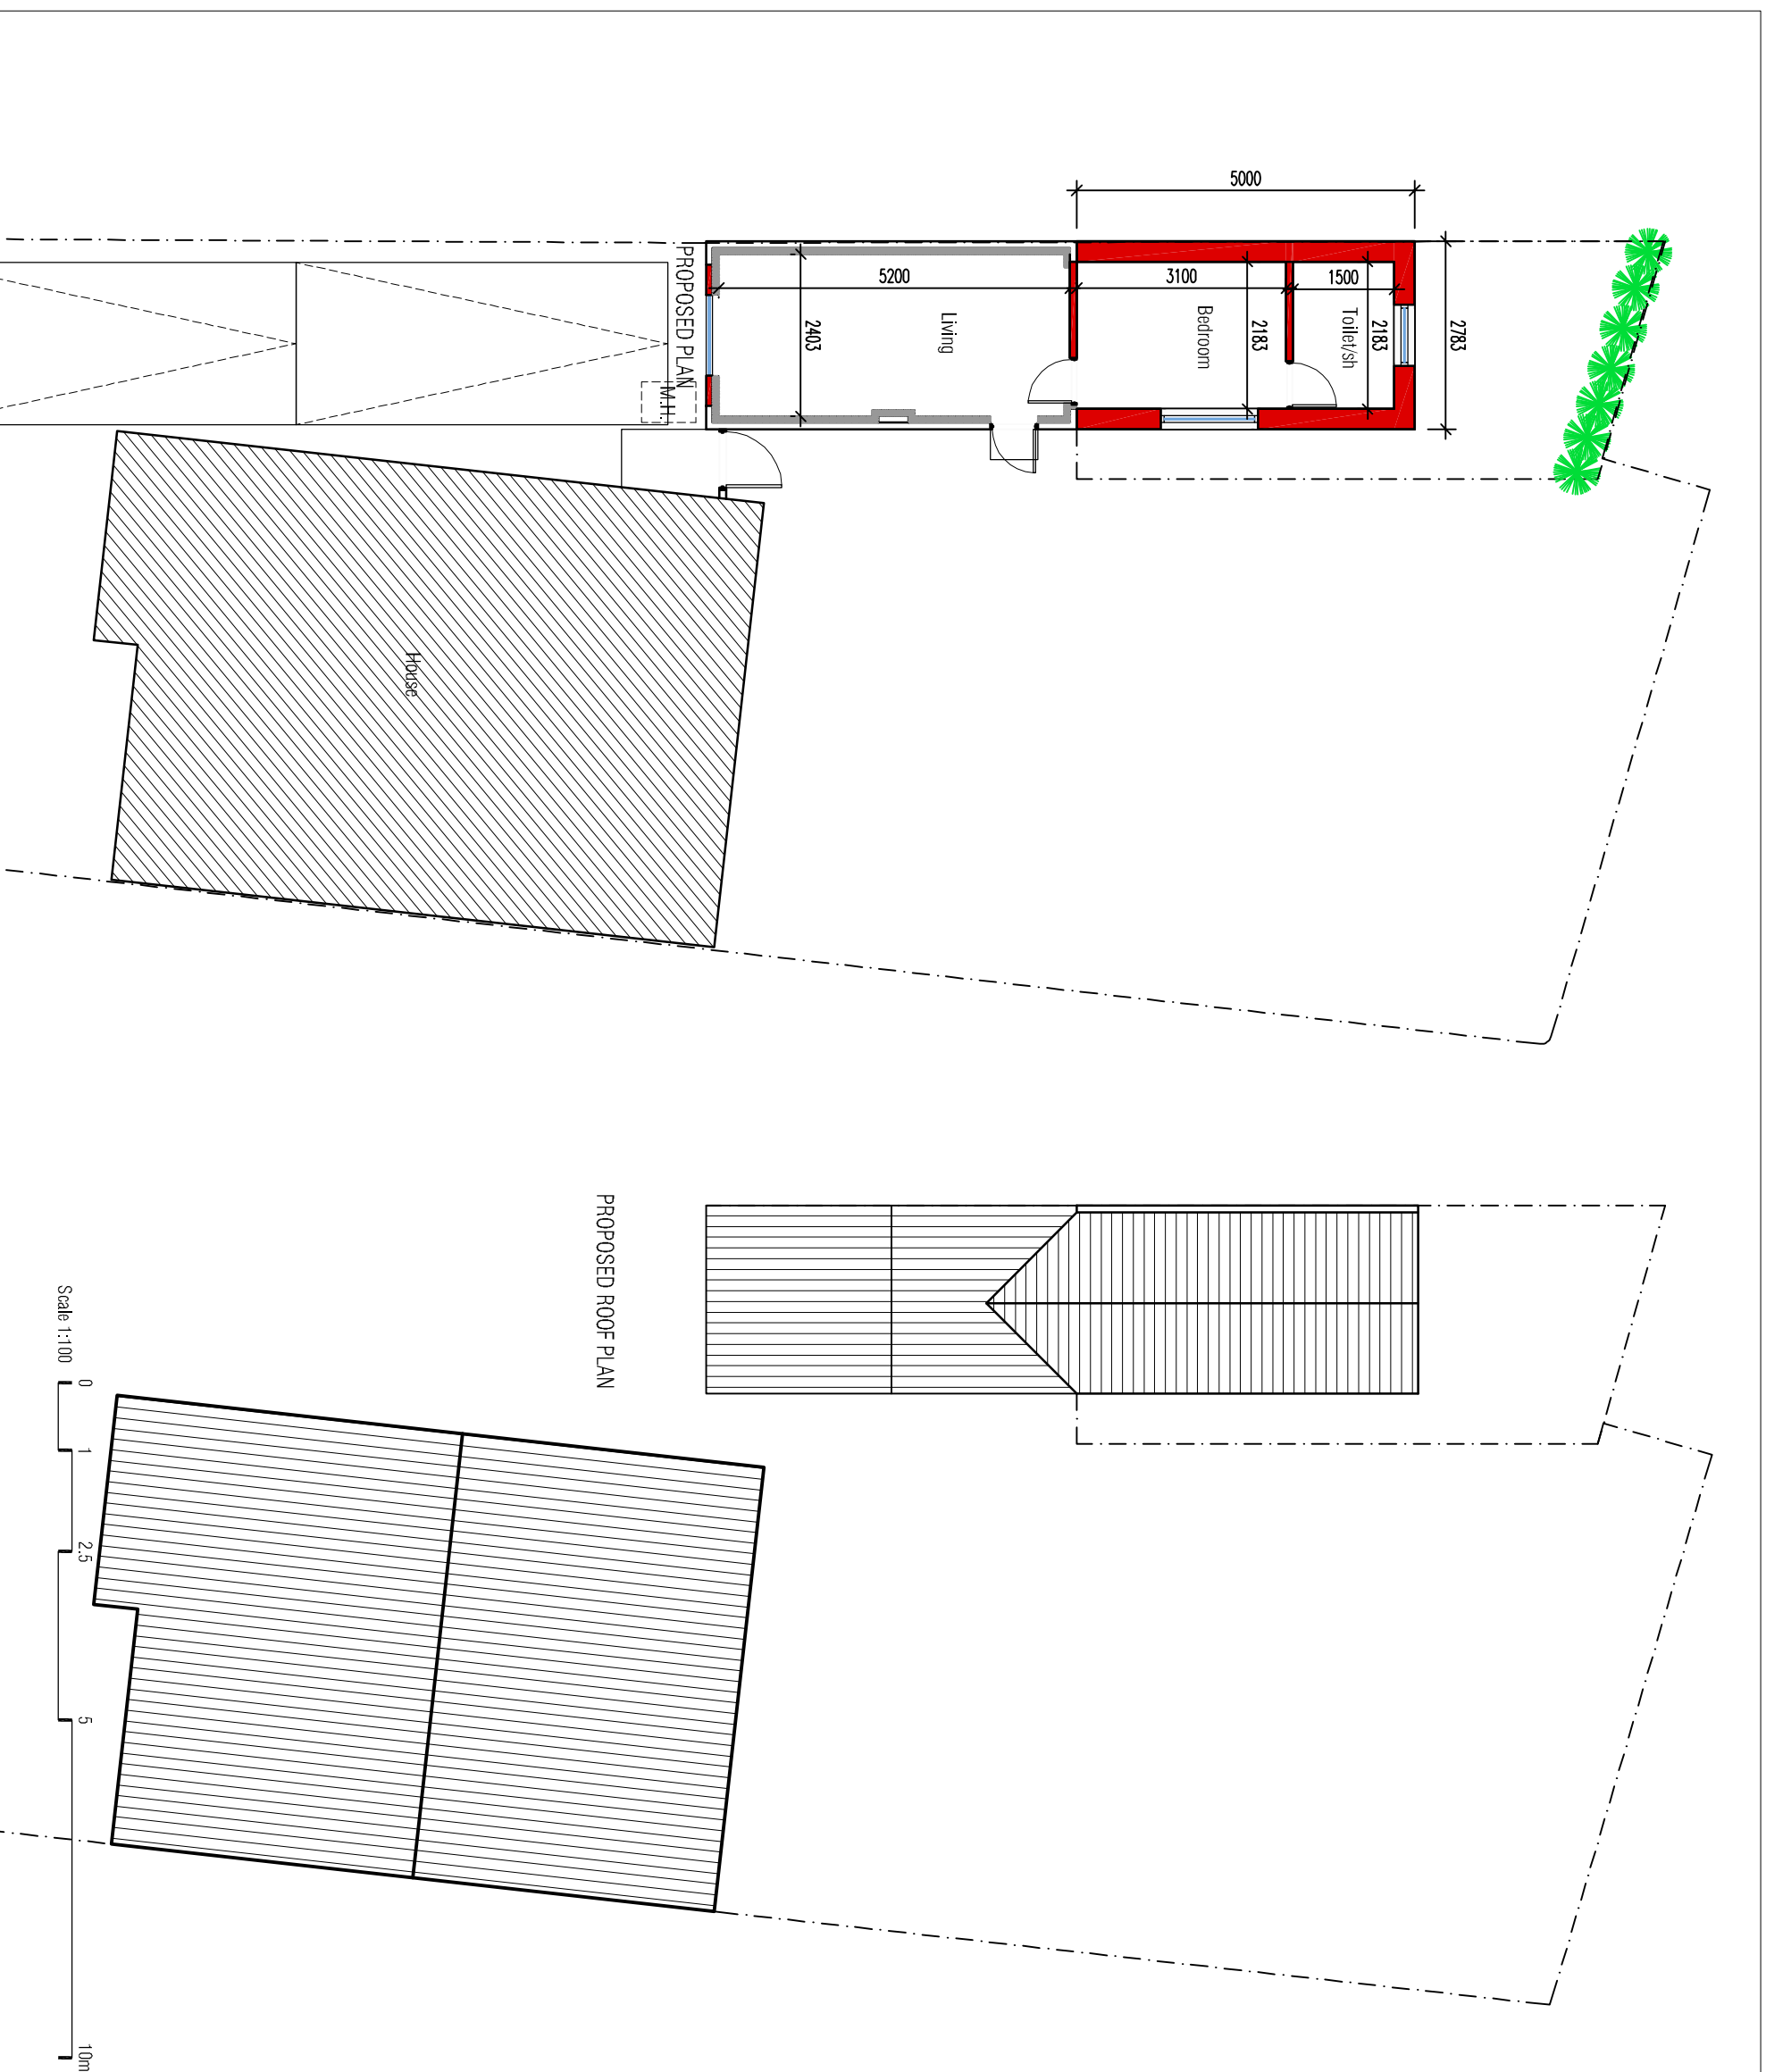

Scale 1:100



No.	Description	Date
A	First issue	28.12.2023

architecture
365

+447983399646
 Architecture365 Ltd
 contact@architecture365.co.uk
 www.architecture365.co.uk
 20 Lymouth Road
 Leicester
 LE5 1NA

Project
 9 WHEATLAND CLOSE LE2 4SY

Drawing Title
 PROPOSED PLANS

Drawing No.
 PL9 A200

Scale @ A3
 1:100

Rev
 A