


**Site Block Plan Existing**  
1 : 500

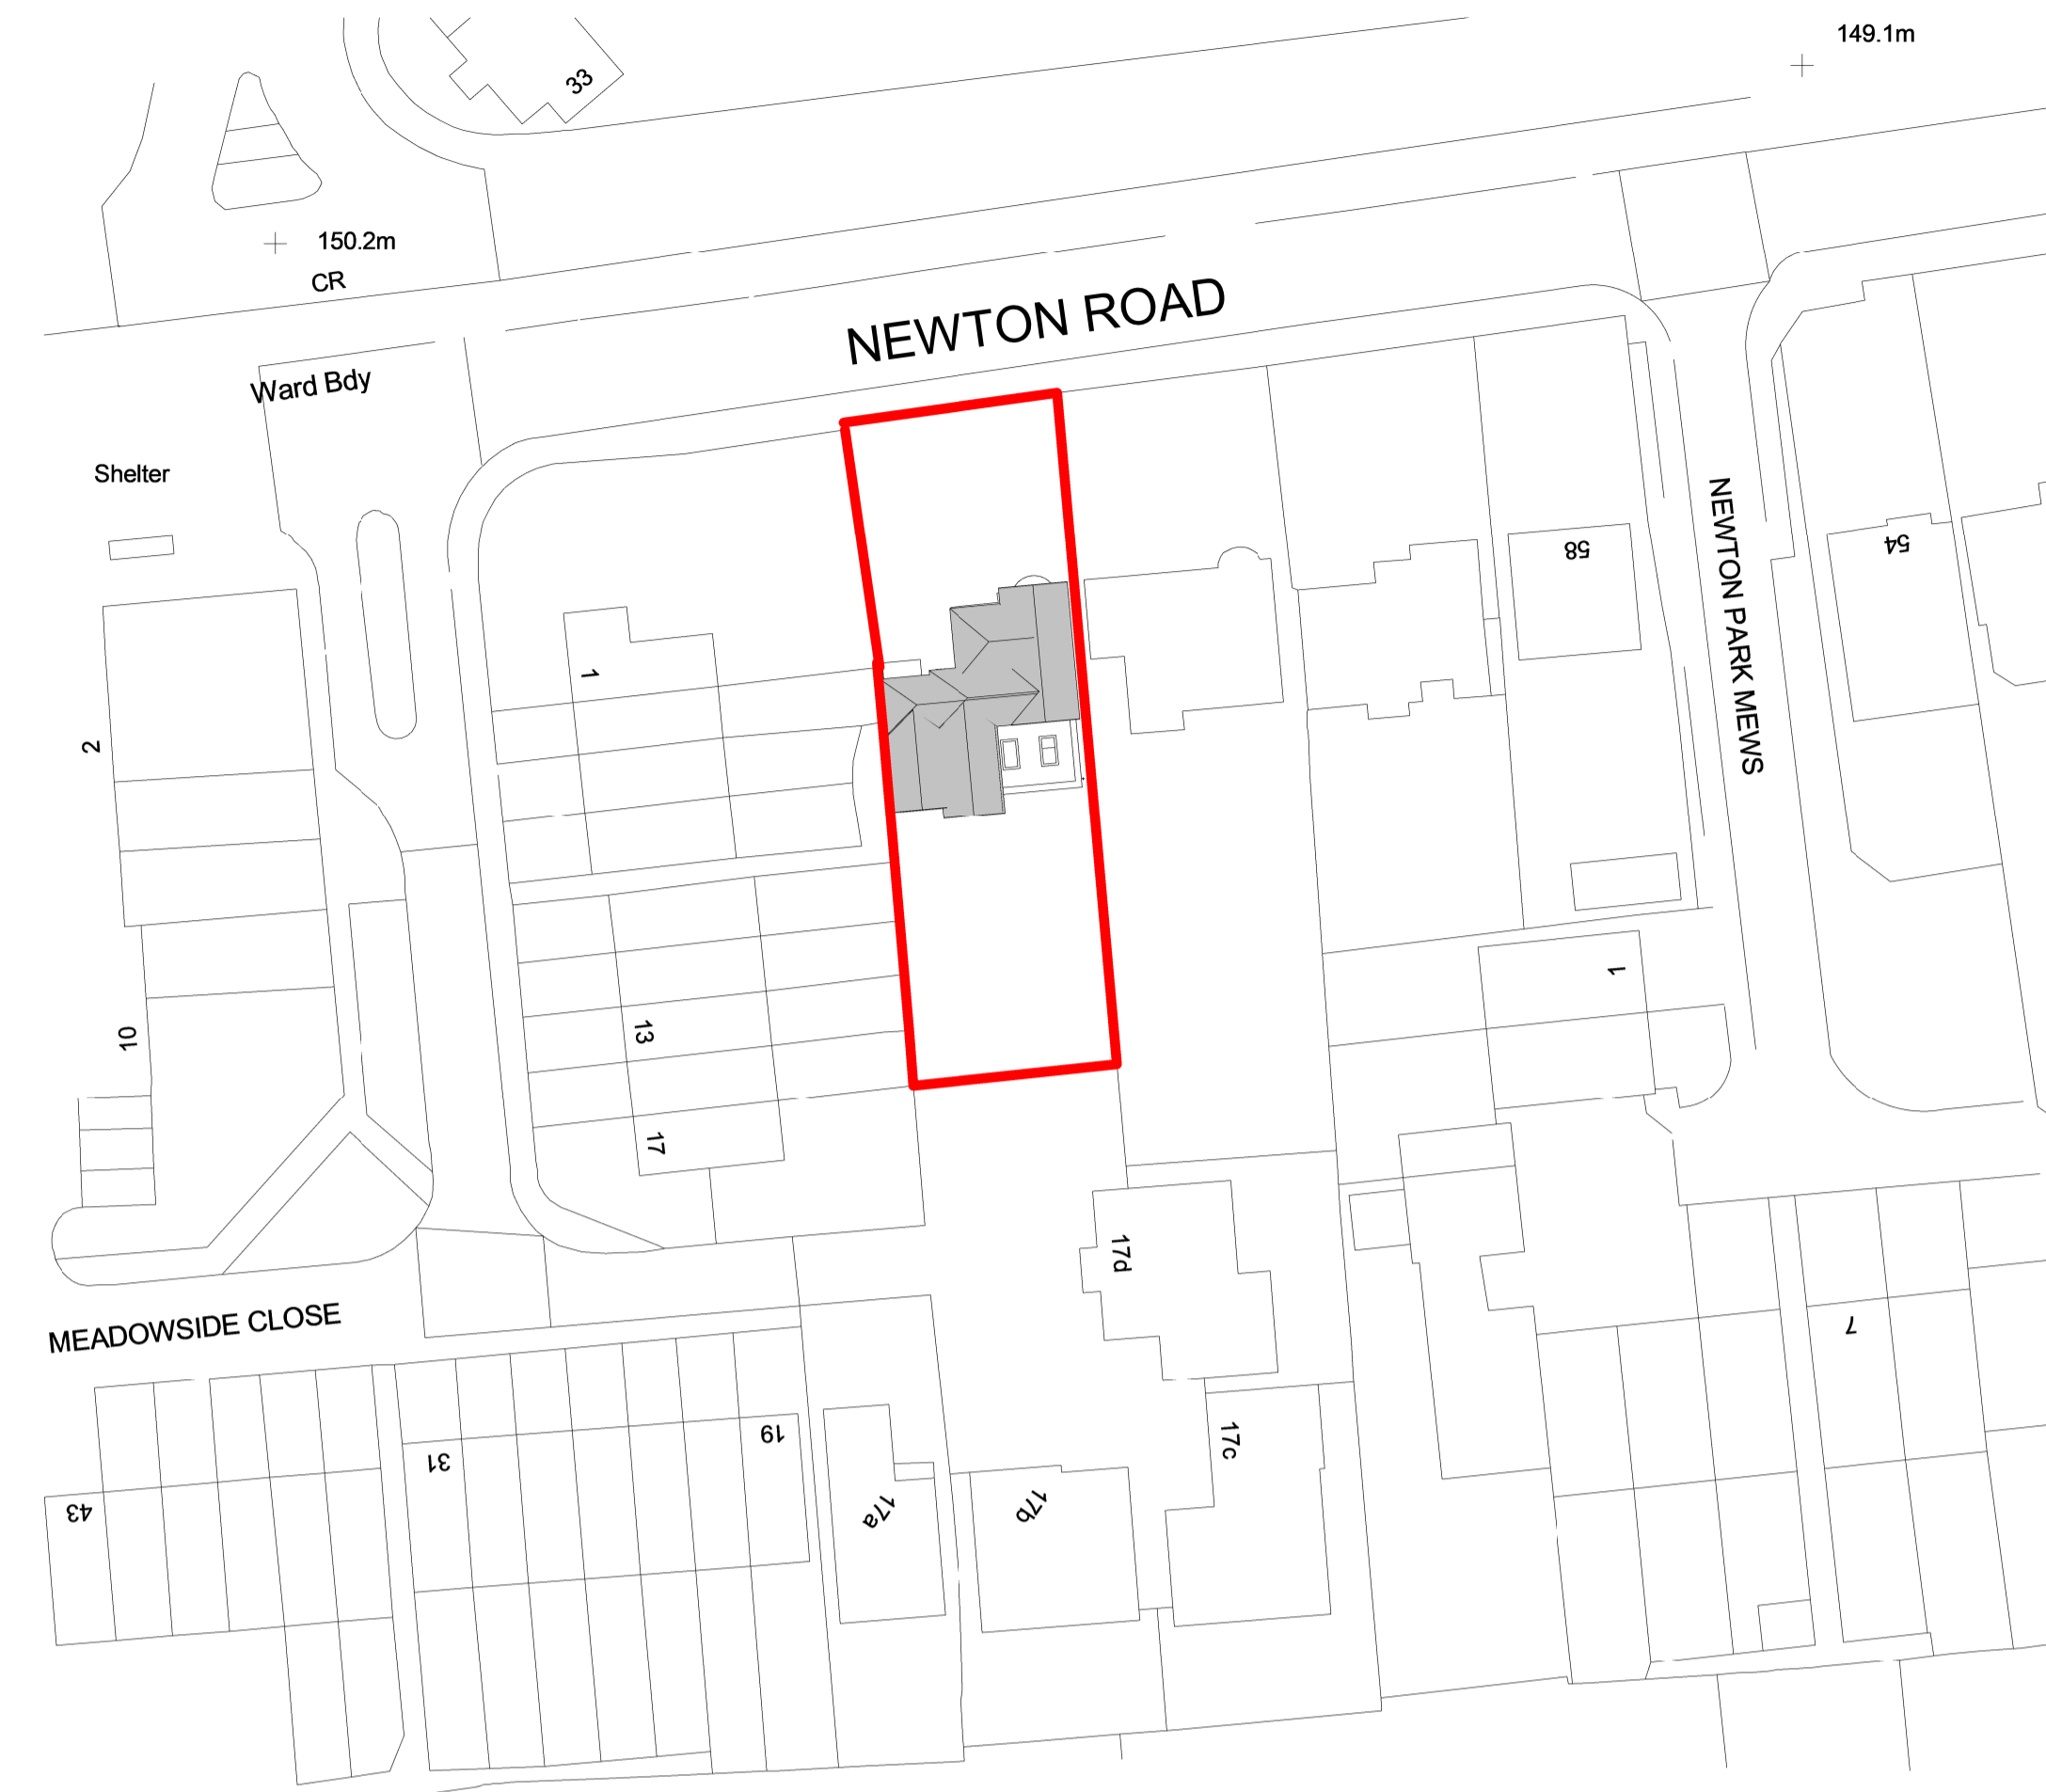


**Site Block Plan Proposed**  
1 : 500

**Notes**

No part of these drawings may be reproduced or distributed without the written permission of the copyright owner. No part may be passed to a third party without license or written consent. There is no liability or responsibility on the copyright owner whatsoever for unauthorised or unlicensed use of or any reliance placed upon these drawings or designs.

~~Do not scale this drawing~~ Figured dimensions or site measurements should be used instead. Contractor should check all dimensions before any commencement of works. The contractor is responsible to report any inconsistencies in drawings and seek further clarification and instructions from the architect before proceeding.

Any discrepancies should be verified with the architect. All drawings are to be read in conjunction with relevant specifications, structural and service engineer's drawings. This drawing is not suitable as a construction drawing and on no account should be used as such.

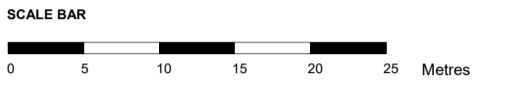

A 23.01.24 Planning Issue AK

Rev	Date	Description	Initials

Project name

**Newton Road**

Drawing number	Rev
Newton Road - PR001	A

Drawing

**Site Block Plan**

Client	Date
M.Alim	23.02.23

Scale	Drawn
1 : 500 @ A1	AK

Purpose of issue  
Planning

