


No part of this document may be reproduced by any means without prior written permission.
 Groundwork Greater Manchester is a company limited by guarantee and registered in England
 Company Registration No. 6543150
 Charity Registration No. 1124508

Registered Practice of the Landscape Institute.

Do not scale from this drawing (Original drawing size A3)


Section C - C Steps leading to sunken Garden
 Scale 1:25 @ A3

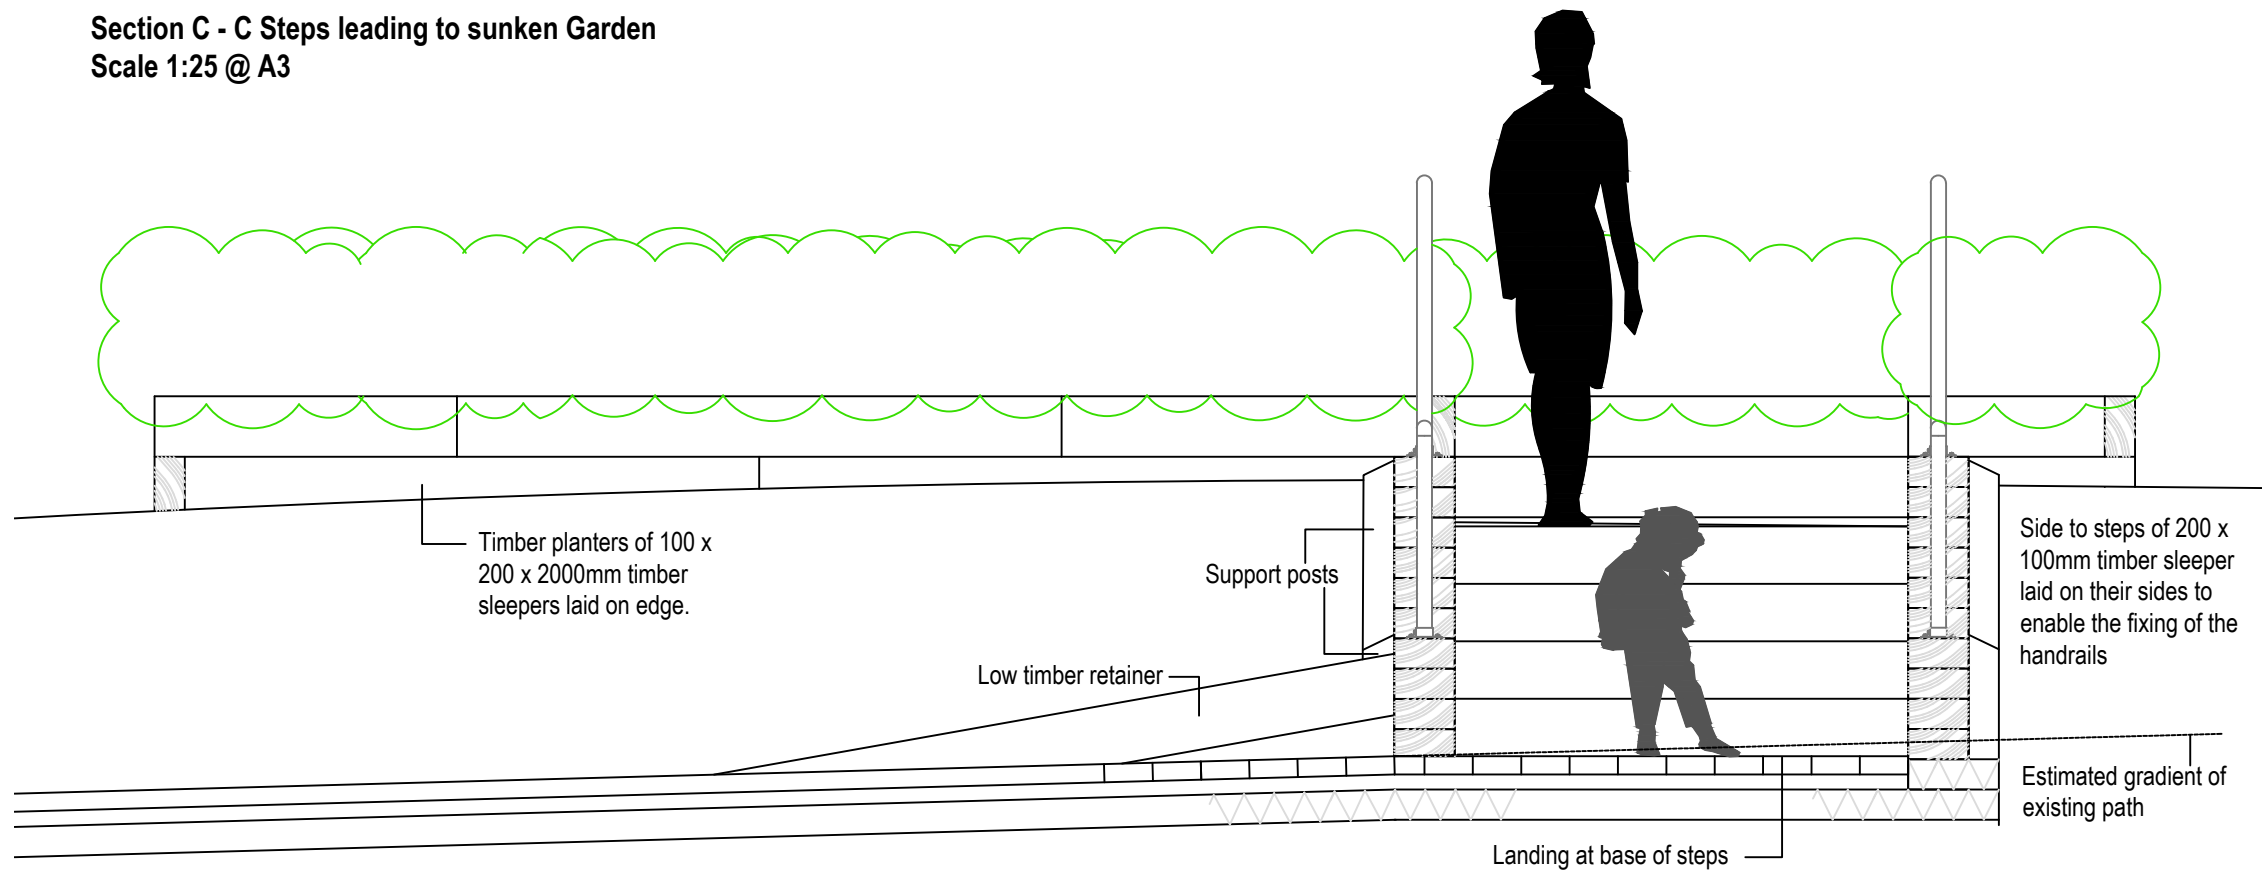

Notes:

All timber to be FSC softwood, pressure treated with Tanalith E (or similar) to use class 4

Section D - D Steps leading to sunken Garden
 1:25 @ A3

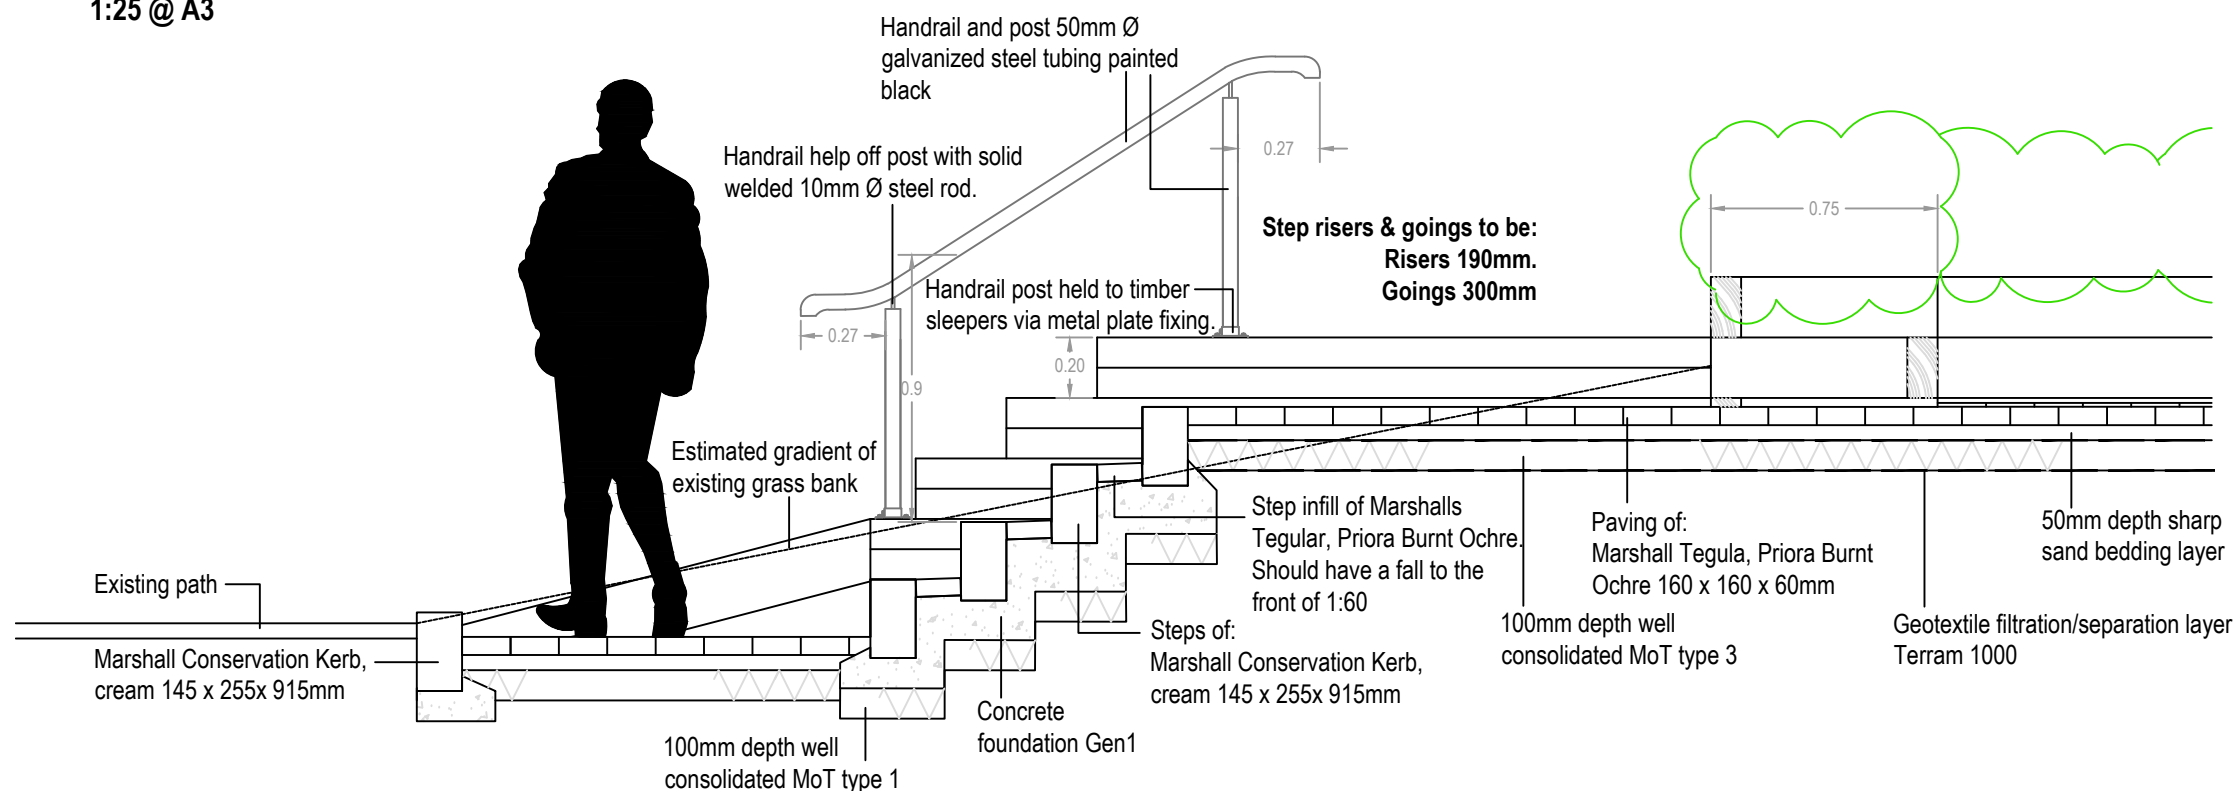

Project : **Maghull HC Sunken Garden**

Title : **Step Details**

Date : 01/2024 Drawn by : NL

Scale : 1:25 @ A3 Checked by :

Issue : Dwg status :

Revision No : Rev A

Drawing No : **GGM 2608 11**

GROUNDWORK
GREATER MANCHESTER
 Trafford Ecology Park
 Lake Road
 Trafford Park
 Manchester M17 1TU
 Tel: 0161 220 1000

