





Plants based on those shown below.
(Not to scale and don't need to be)


Water Crowfoot (Ranunculus Aquatilis)

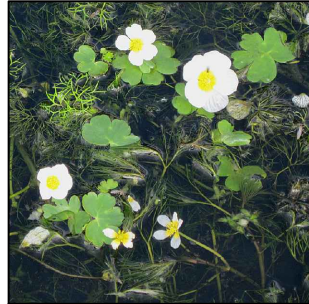

Broadleaved pond weed (Potamogeton-natans)

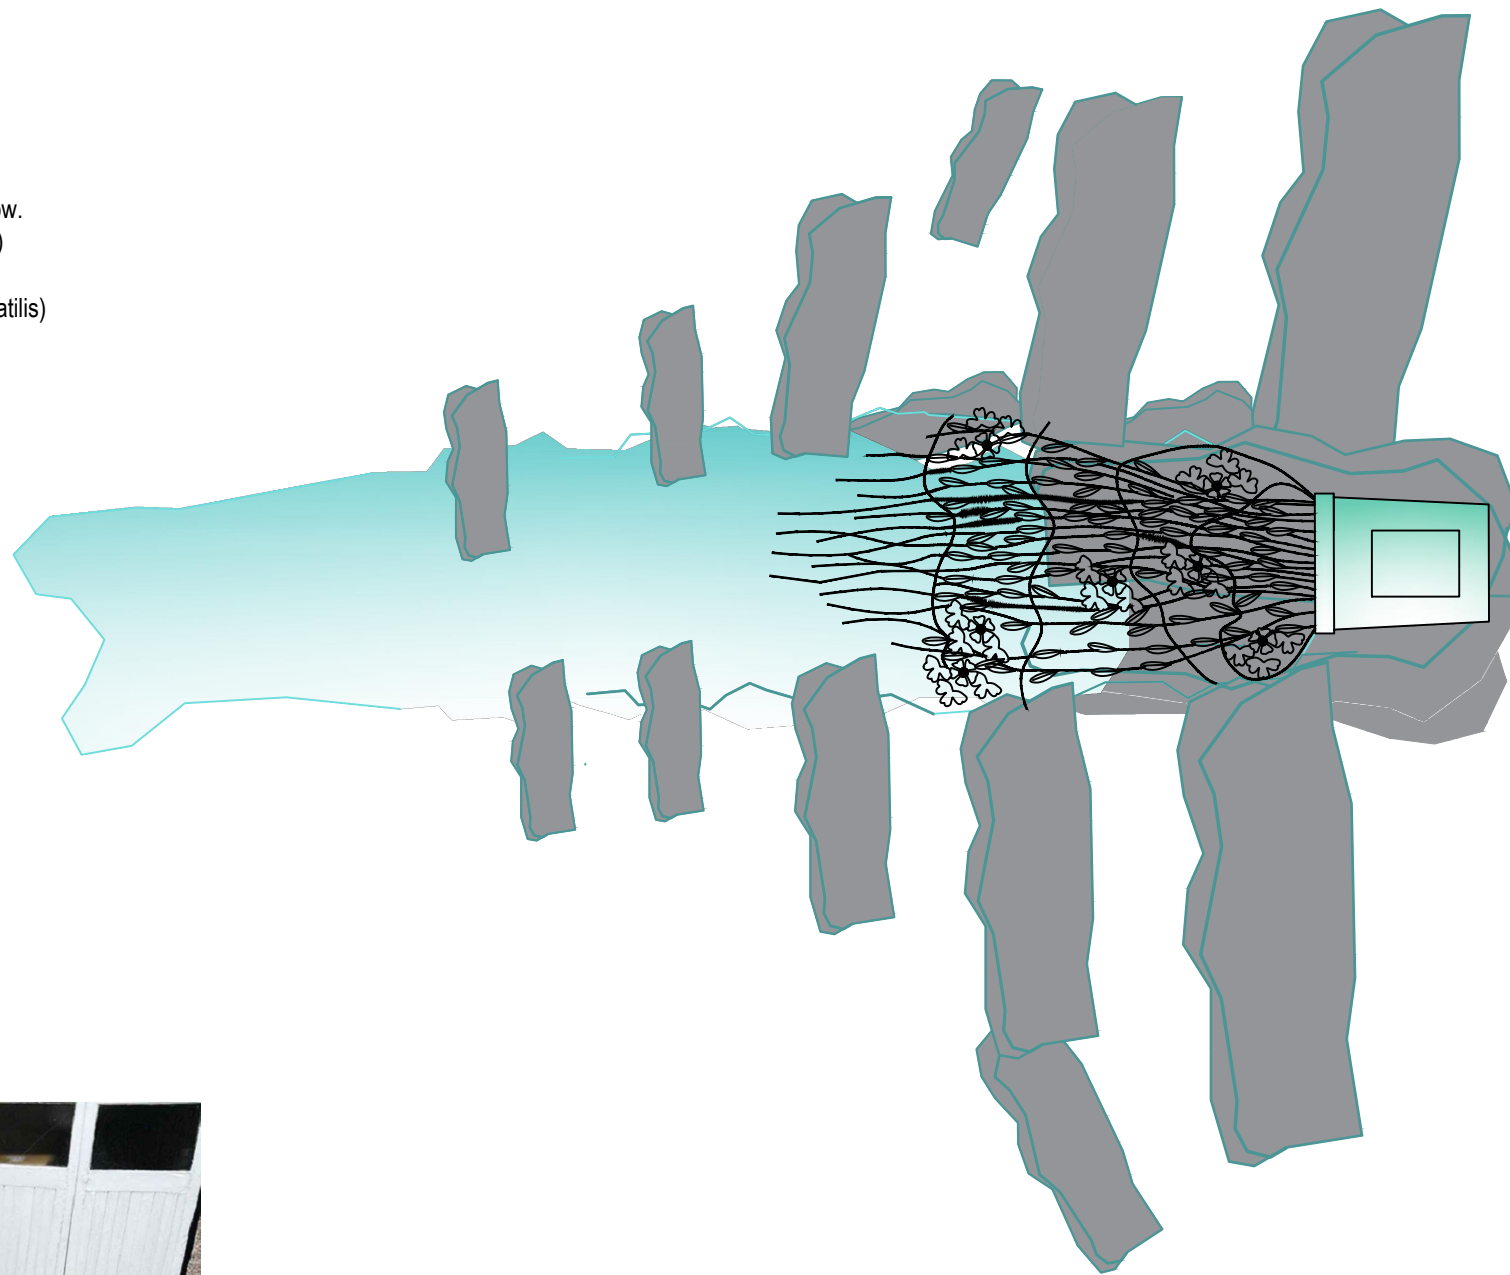

Rock to be used in the rock feature

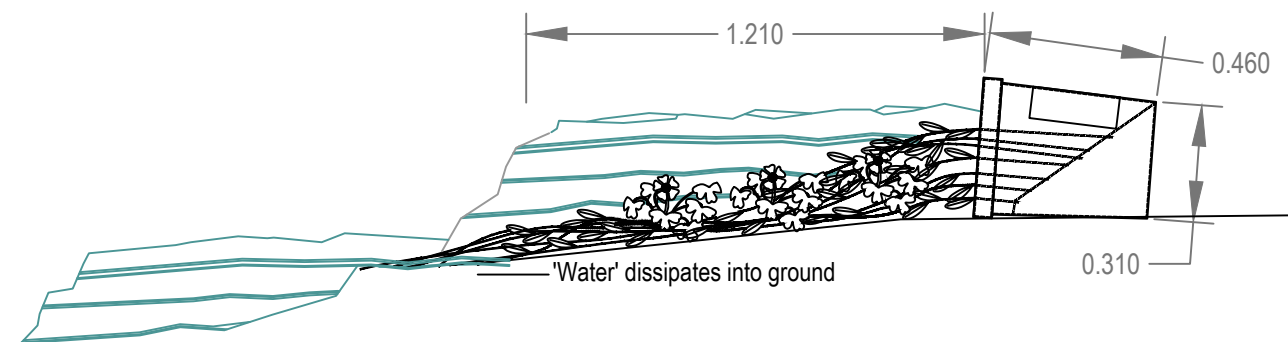

Project : **Maghull HC Woodland**

Title : **Dry River Detail**

Date : 01/2024 Drawn by : NL

Scale : 1:20 @ A3 Checked by :

Issue : Dwg status :

Revision No :

Drawing No : **GGM 2608 22**

**GROUNDWORK
GREATER MANCHESTER**

Trafford Ecology Park
Lake Road
Trafford Park
Manchester M17 1TU
Tel: 0161 220 1000

