


Do not scale from this drawing. The copyright for this drawing remains with Batch Valley Design unless agreed otherwise.

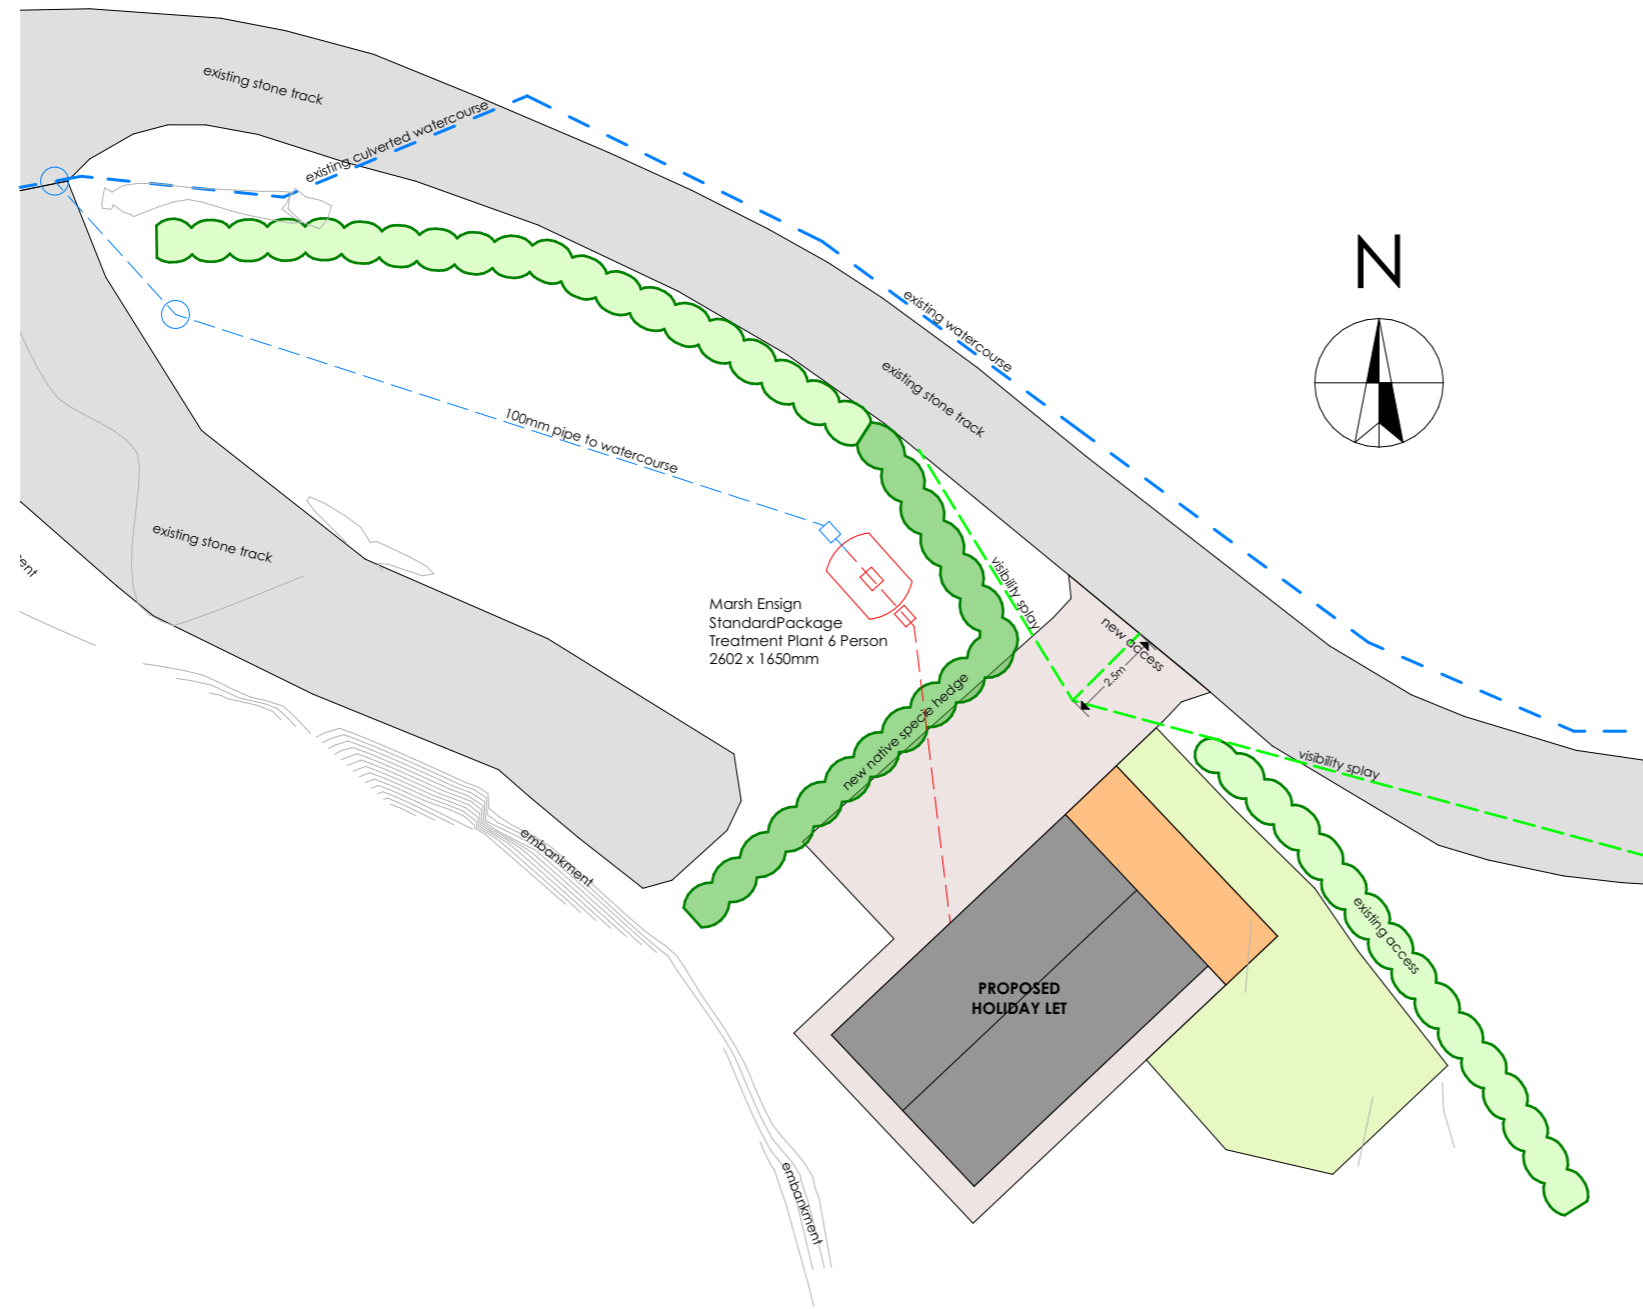

BATCH VALLEY DESIGN
ARCHITECTURAL SERVICES

www.batchvalleydesign.com	job title	Proposed Holiday Let Log Cabin		
	client	Pontesbury Hill, PONTESBURY, Shropshire, SY5 0YN		
	drawing	SPEAKE		
	PLANNING	VISIBILITY SPLAYS		
	drawing scale	1:200	paper size	A3
	job. num.	665.04	rev.	
	date	NOV 2023		
	info@batchvalleydesign.com	t. 07773 388837		