



Proposed Site Block Plan
1:500 Scale

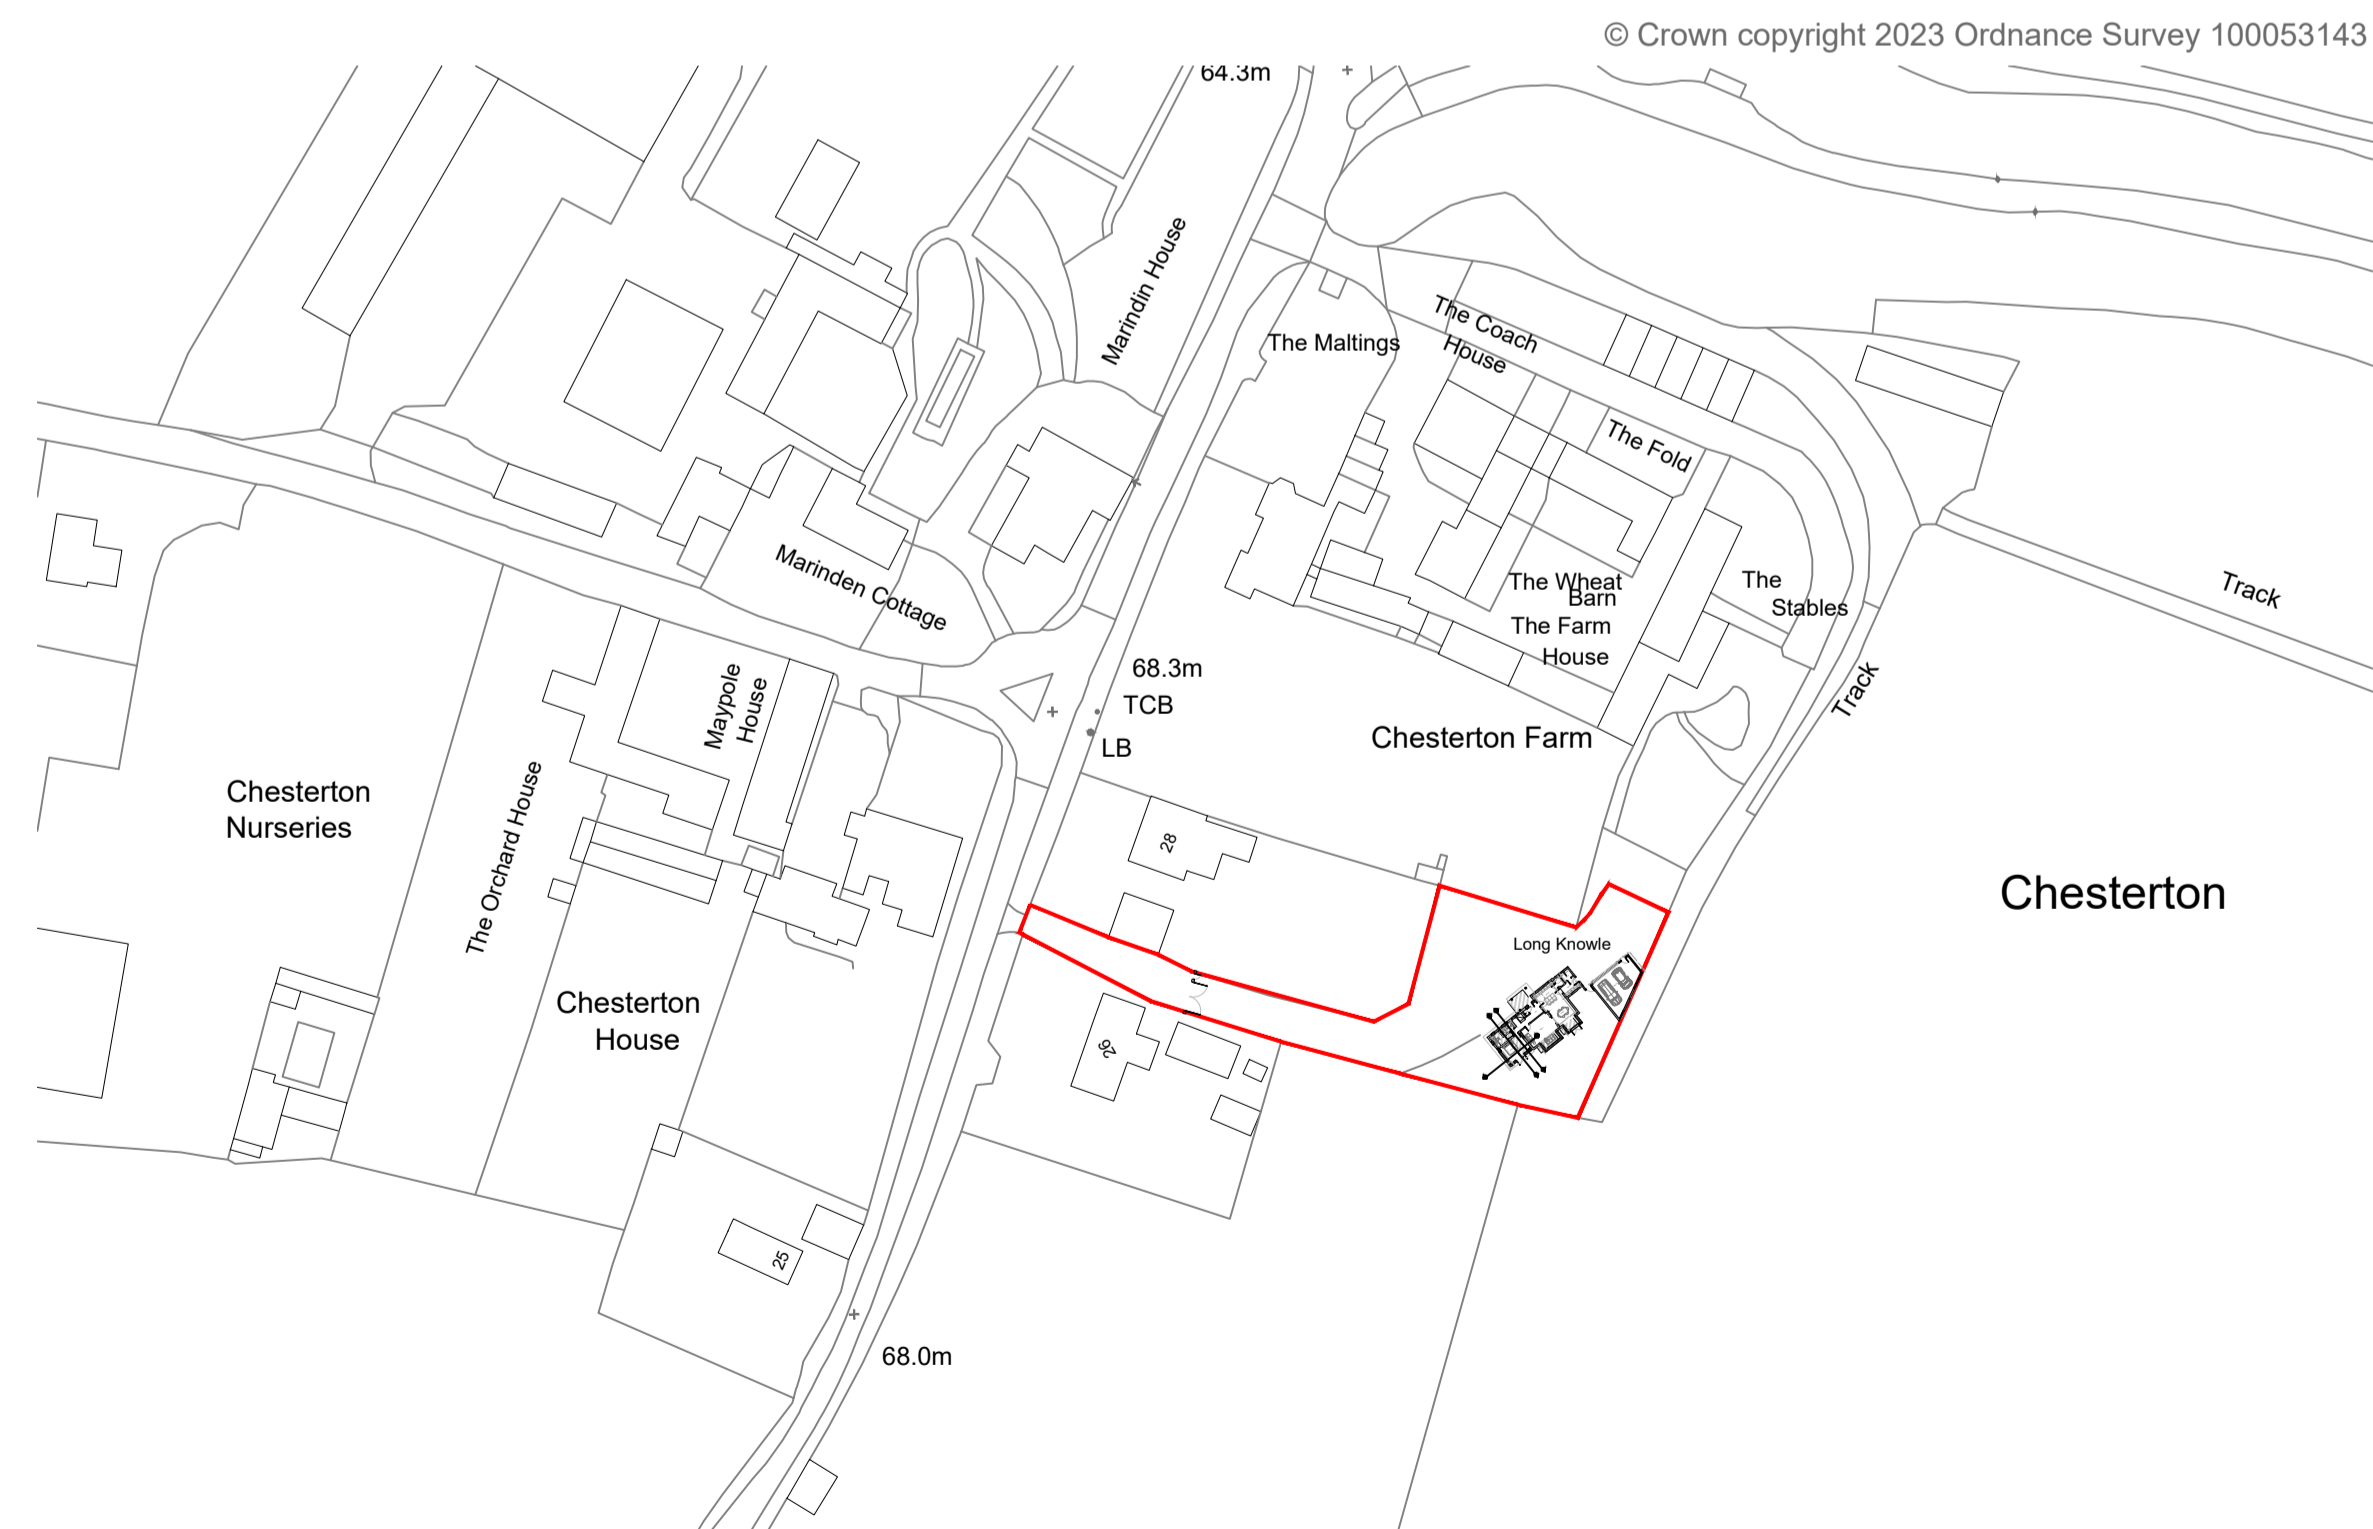


Proposed Site Location Plan
1:1250 Scale

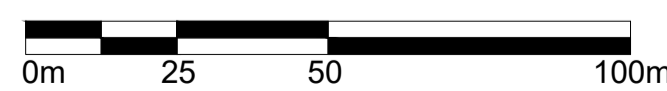


Passenger gate
wrought iron powder
coated black.

Facing brickwork
gate pier with stone
capping.

New wrought iron gates
powder coated black

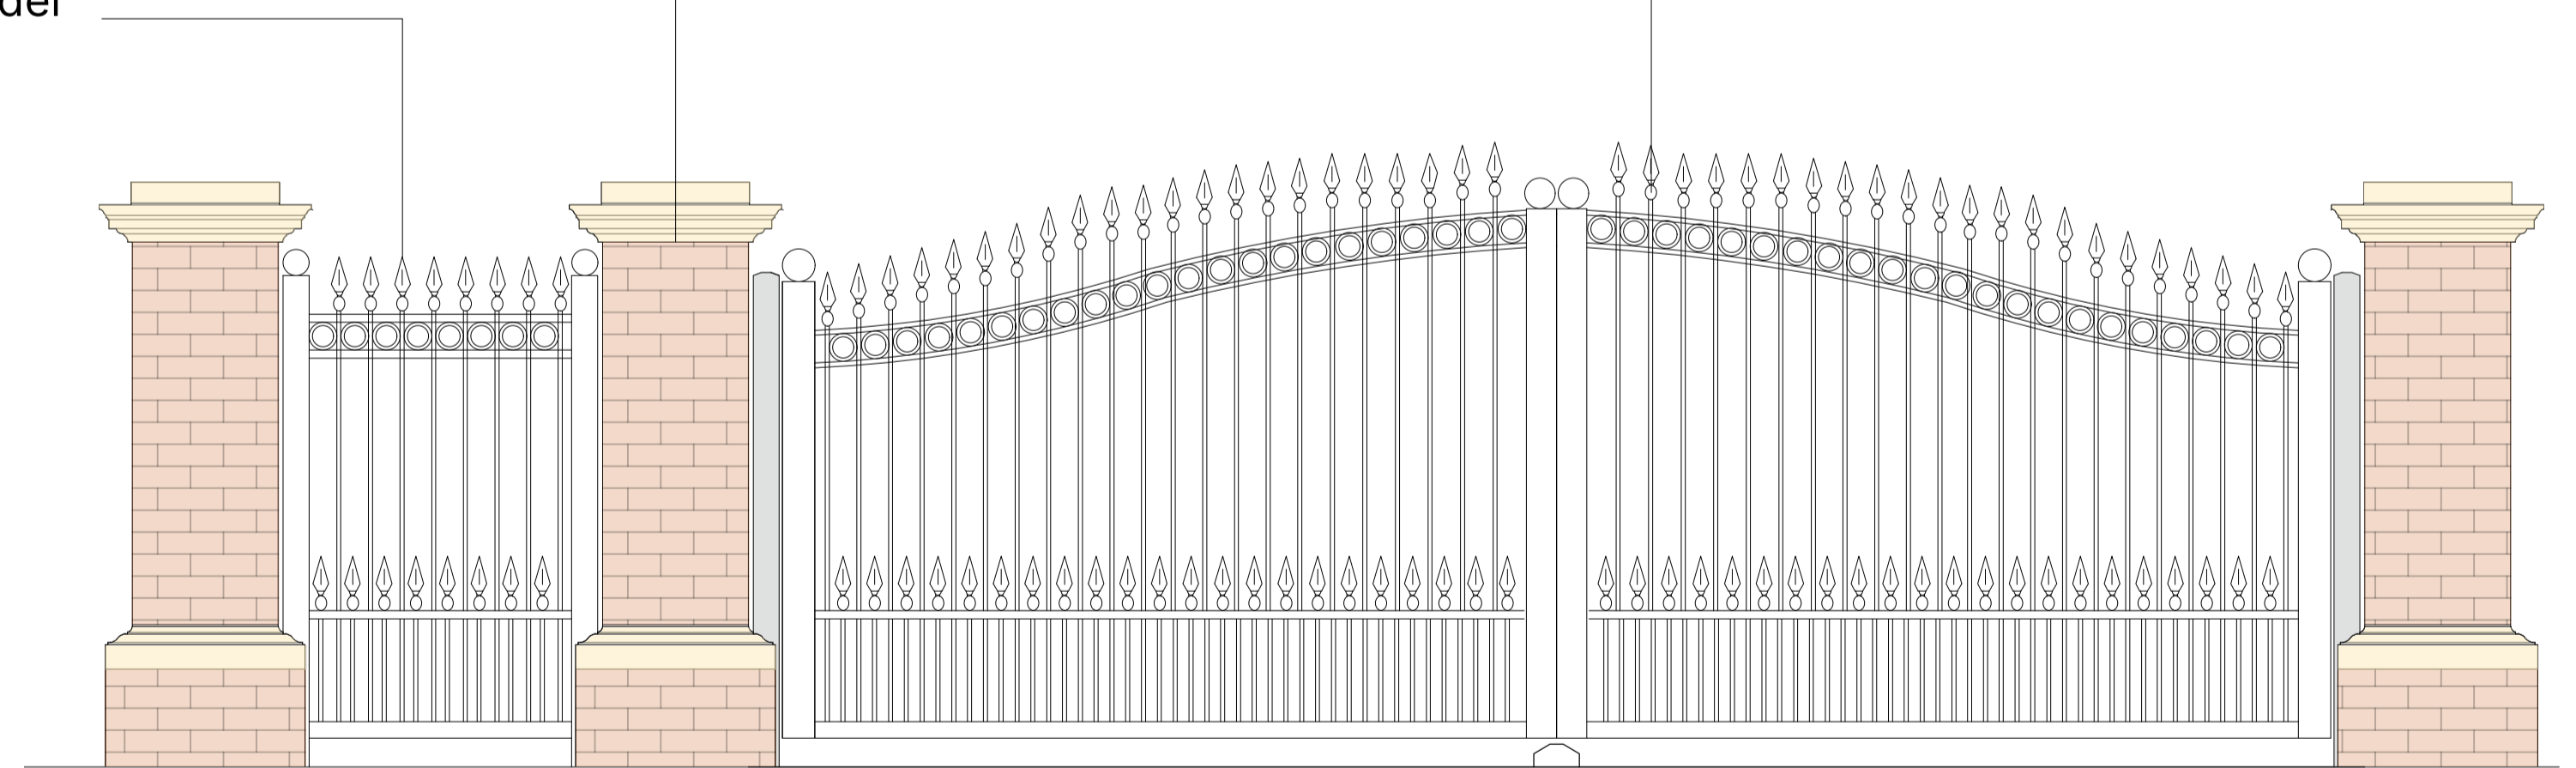

Proposed Entrance Gates
1:20 Scale

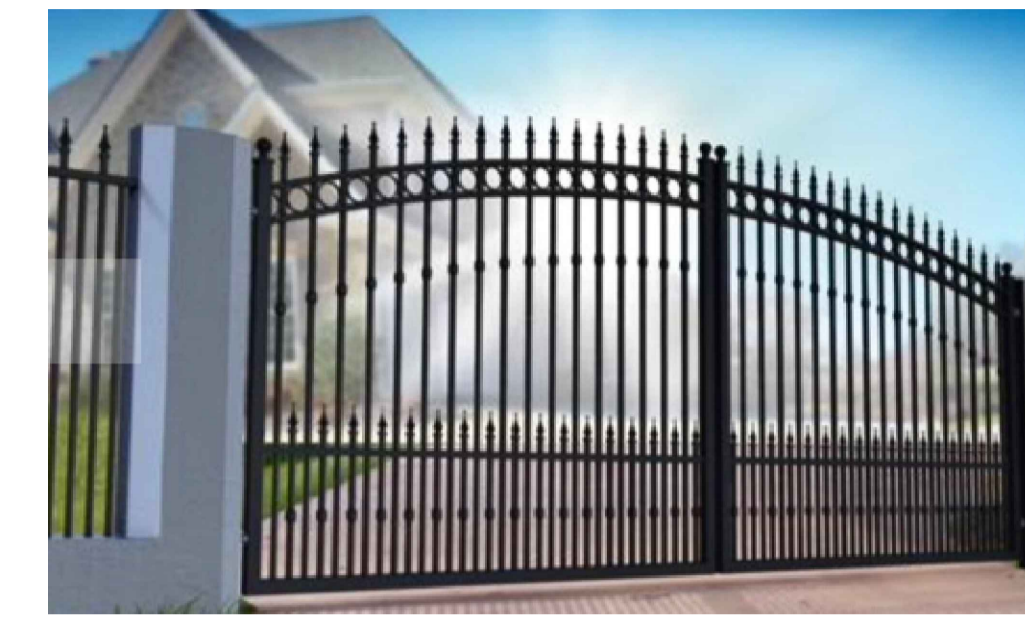

Example Image Of Proposed Gates

Location of Proposed Entrance Gates

Foster Architecture & Design.

PROJECT
0144 - Long Knowle, Chesterton

DRAWING NAME
Proposed Entrance Gates



DRAWING REFERENCE
0144 - BR - 016

SCALE
N/A AT A1

DRAWN BY
JJF

DATE
29.12.2023

REVISION NOTES

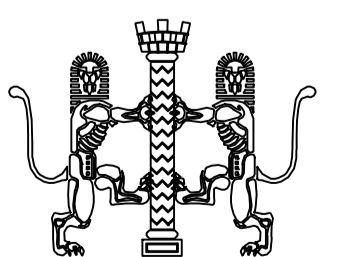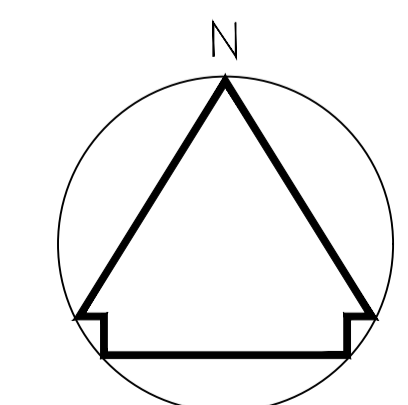

RIBA

Scale 1:500

