




0. GROUND FLOOR 1:50

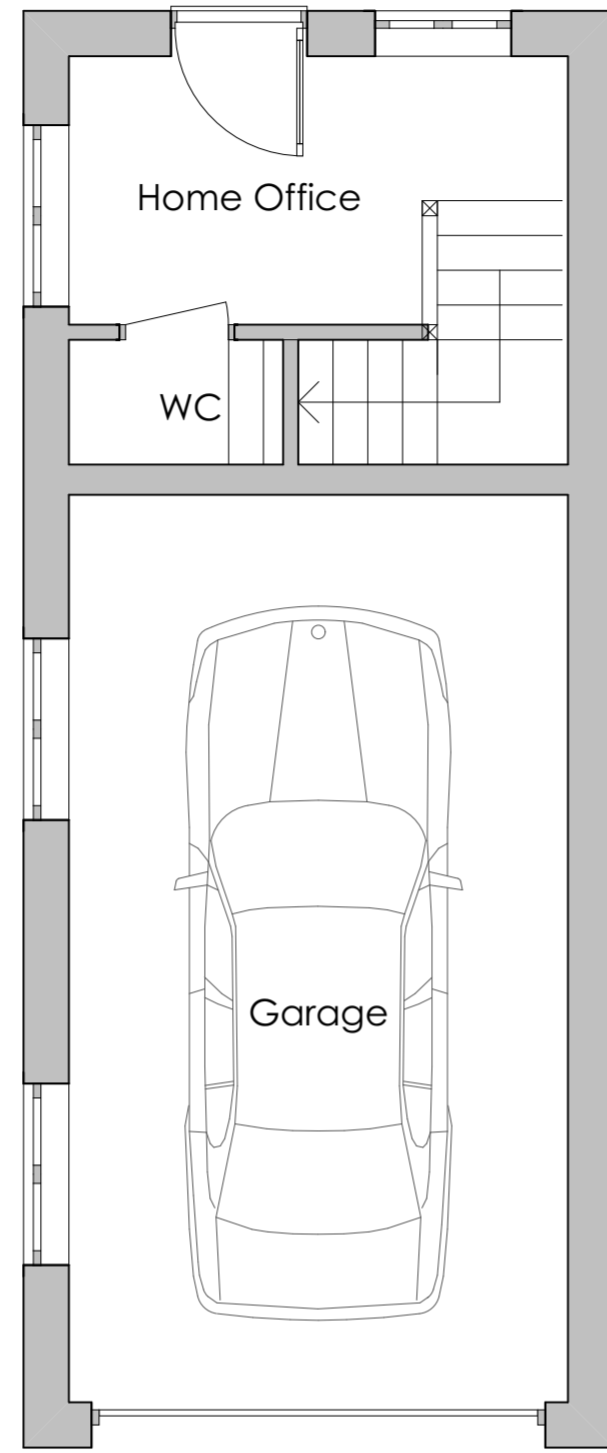

0. GARAGE/ANNEX PLAN 1:50

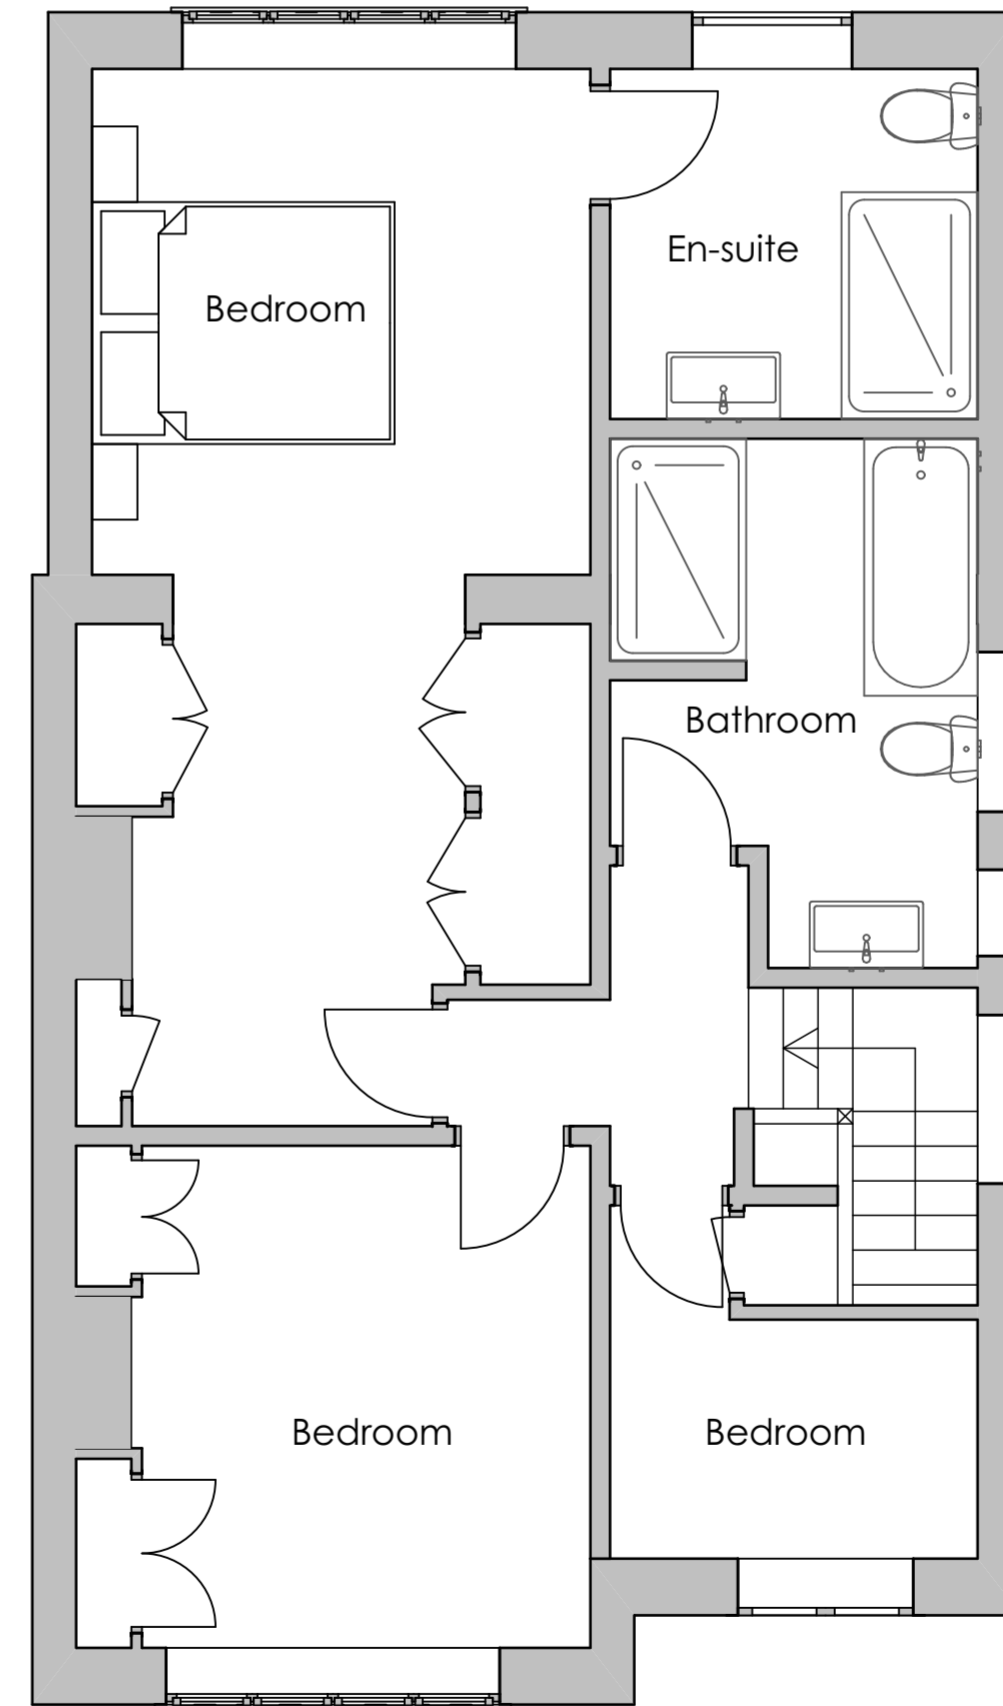

1. FIRST FLOOR 1:50

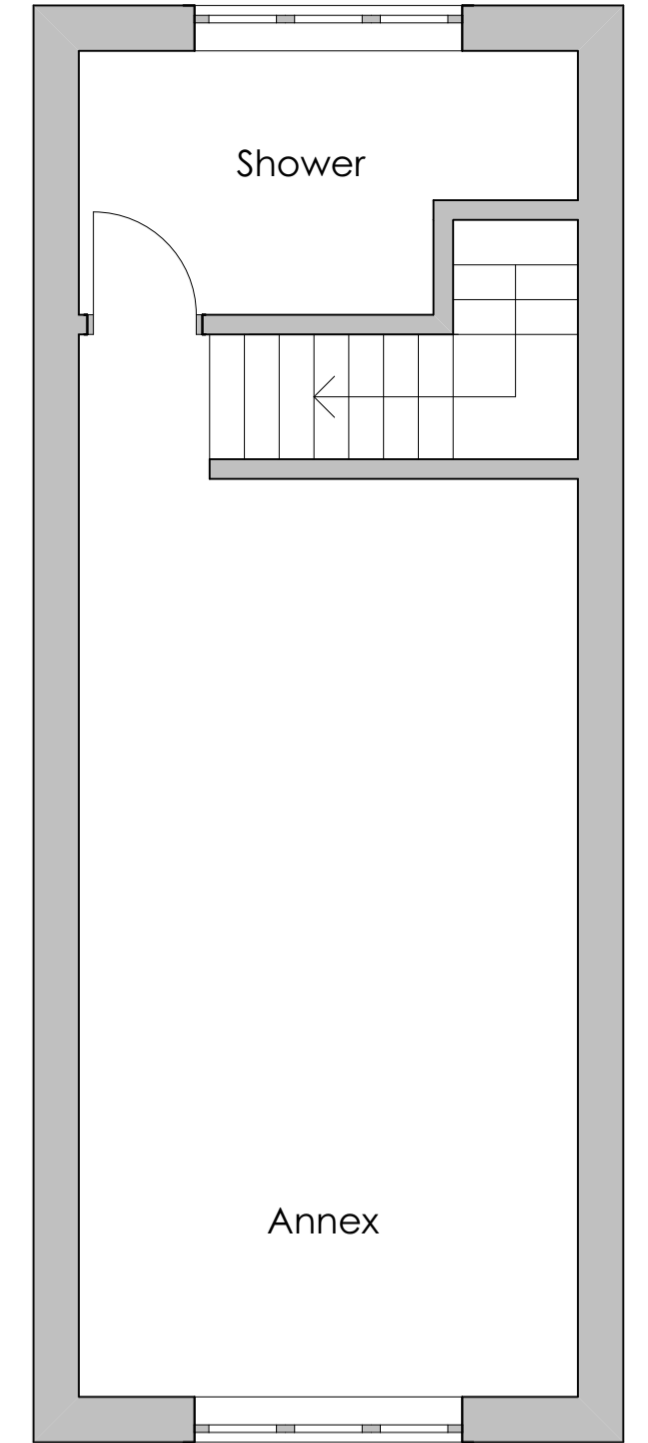

1. ANNEX PLAN 1:50

**BATCH VALLEY DESIGN**  
ARCHITECTURAL SERVICES

w . b . a . t . c . h . v . a . l . l . e . y . d . e . s . i . g . n . c . o . m	job title	DWELLING EXTENSION
	client	Bibury, Lutwyche Road CHURCH STRETTON SY6 6AT
	client	GEORGIU
	drawing	PROPOSED FLOOR PLANS
	PLANNING	
	drawing scale	1 : 50
	paper size	A2
	job. num. rev.	593.02 B
	date	FEB 2024
	info@batchvalleydesign.com	t. 07773 388837