



The use of this data by the recipient acts as an agreement of the following statements. Do not use this data if you do not agree with any of the following statements:  
 All drawings are based upon site information supplied by third parties and as such their accuracy cannot be guaranteed.  
 All features are approximate and subject to clarification by a detailed topographical survey, statutory service enquiries, and confirmation of the legal boundaries.  
 The controlled version of this drawing should be viewed in DWG or PDF format not DWG or other formats.  
 All prints of this drawing must be made in full colour.  
 Reproduction of this drawing in whole or in part is prohibited without the prior permission. Do not scale the drawing.  
 Use figured dimensions in all cases. Check all dimensions on site. Any discrepancies must be reported in writing to mparchitecture ltd before proceeding.

REVISIONS  
 No. DATE DESCRIPTION

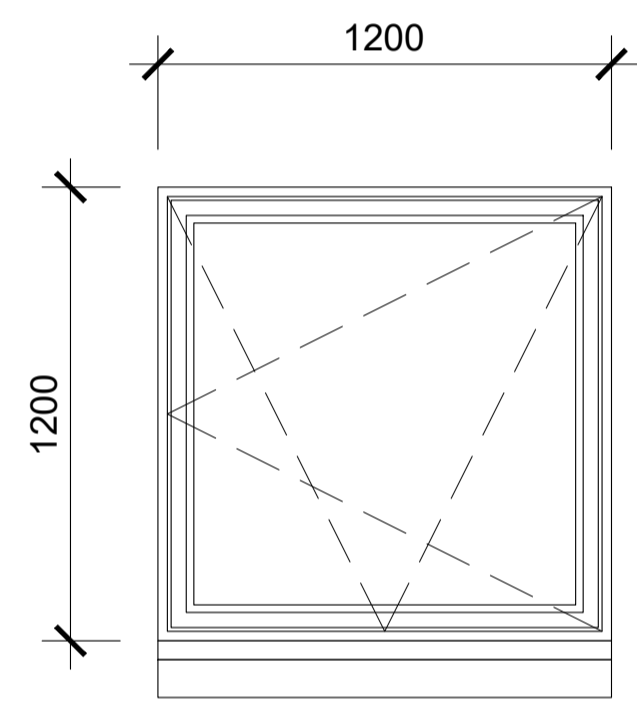

REPLACEMENT OF EXISTING DEFECTIVE NON-ORIGINAL WINDOW  
 REPLACEMENT WINDOW TO BE TIMBER DOUBLE GLAZED UNIT  
 COLOUR TO BE ANTHRACITE GREY RAL 7016

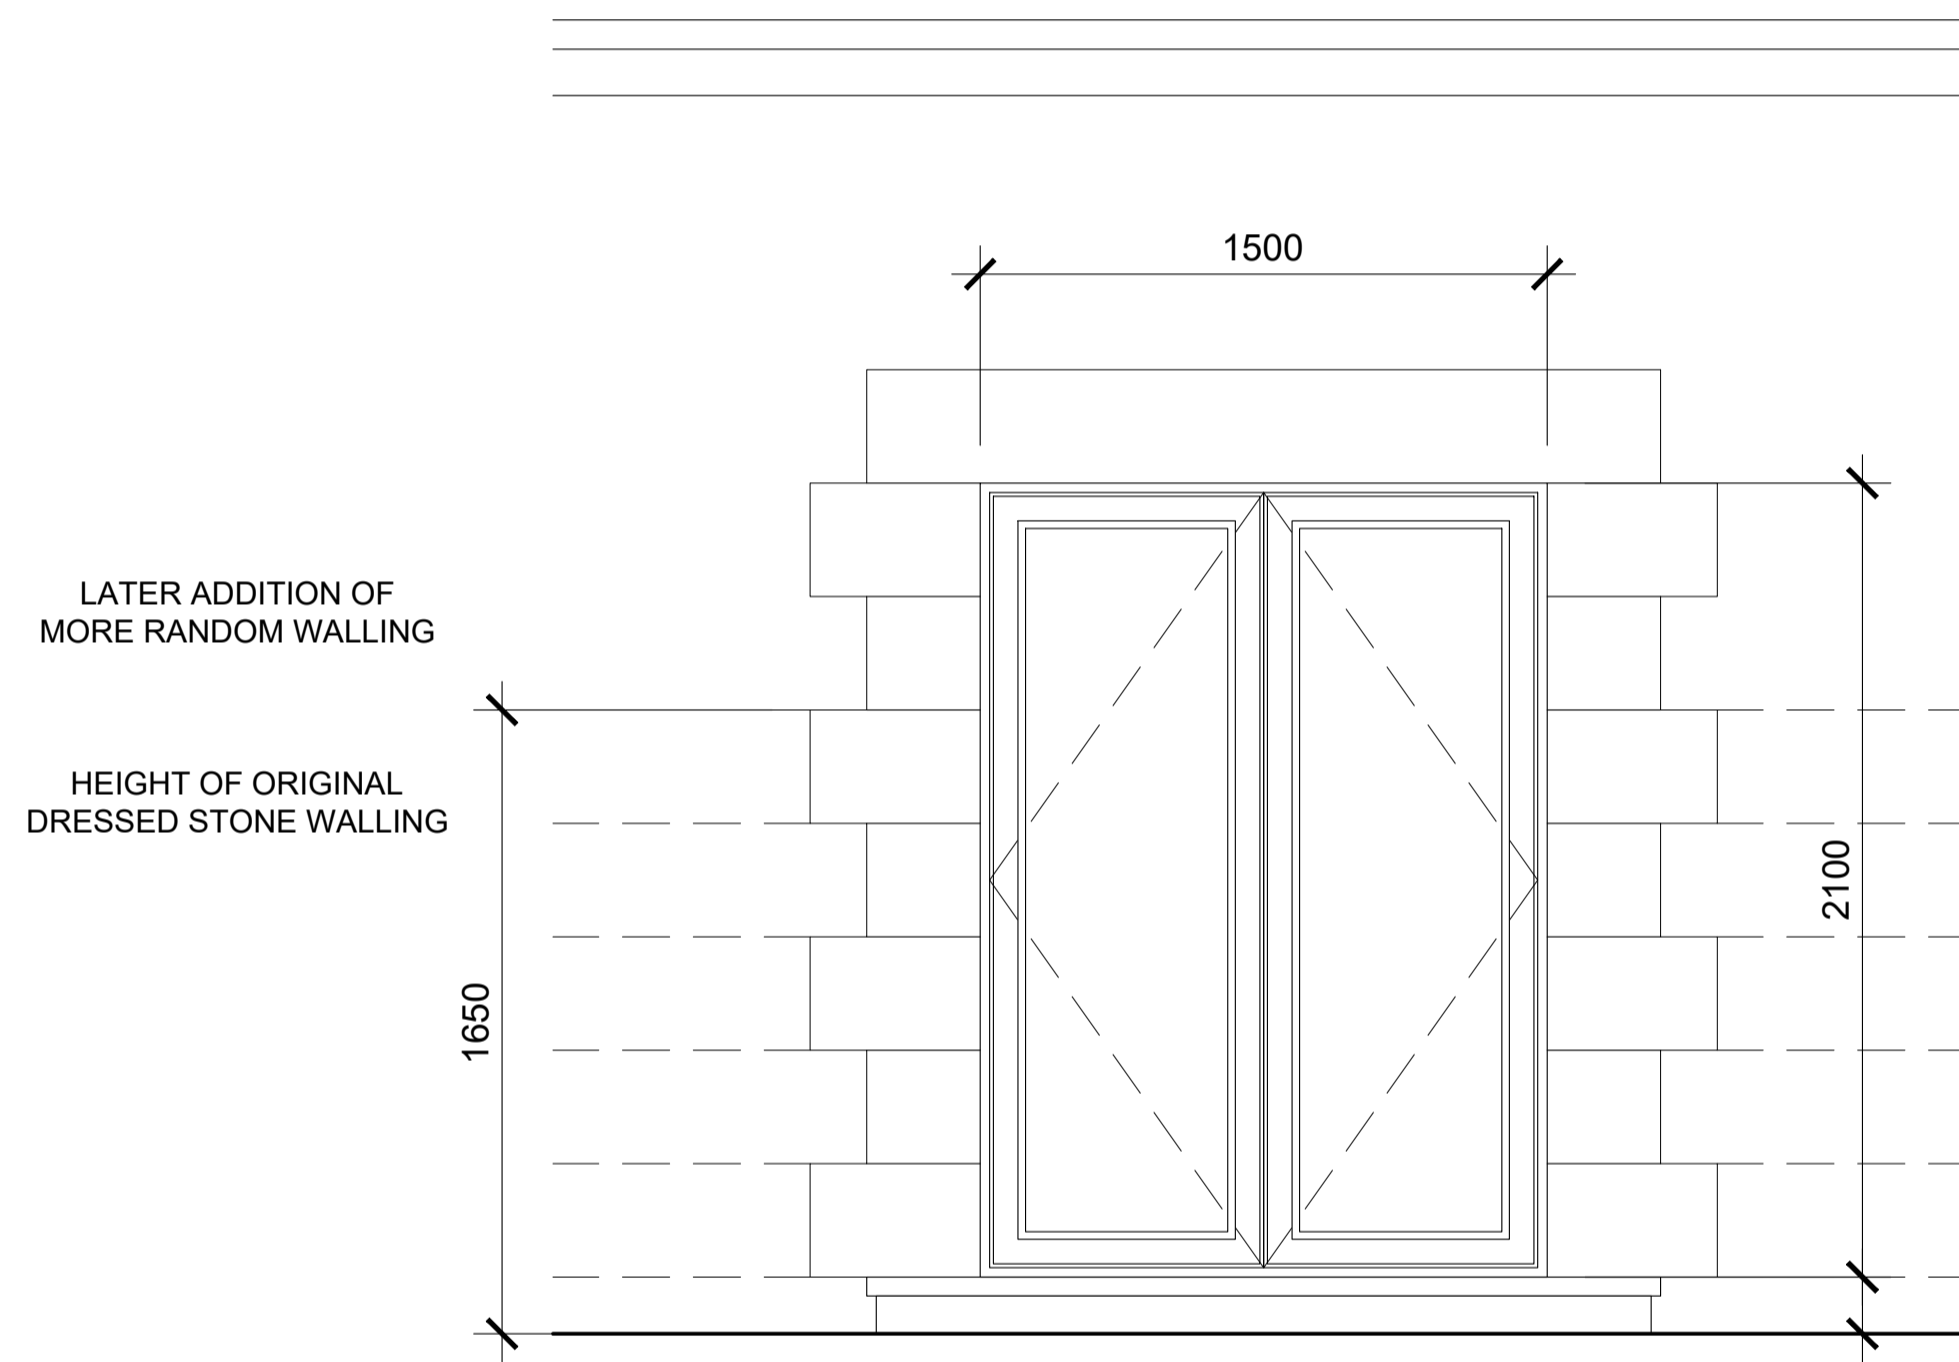


LATER ADDITION OF MORE RANDOM WALLING  
 HEIGHT OF ORIGINAL DRESSED STONE WALLING

NEW DOOR OPENING IN EXISTING NATURAL STONE WALL  
 DOOR TO BE TIMBER DOUBLE GLAZED UNIT  
 COLOUR TO BE ANTHRACITE GREY RAL 7016

EXTERNAL PLATFORM TO CONSIST OF 40mm THICK NATURAL SLATE PAVING SLABS ON CONCRETE SCREED/ STONE CHIP SURROUND

ALL STONES TO BE CAREFULLY REMOVED ON AN INDIVIDUAL BASIS AND SET ASIDE FOR REUSE FOR PERIMETER OF NEW OPENING  
 ALL PROPPING TO BE INSERTED WITHIN JOINTS AND NOT INTO STONework  
 ALL NEW JAMBS TO BE TOOTHED IN TO EXISTING WALLING USING NATURAL LIME MORTAR TO MATCH EXISTING

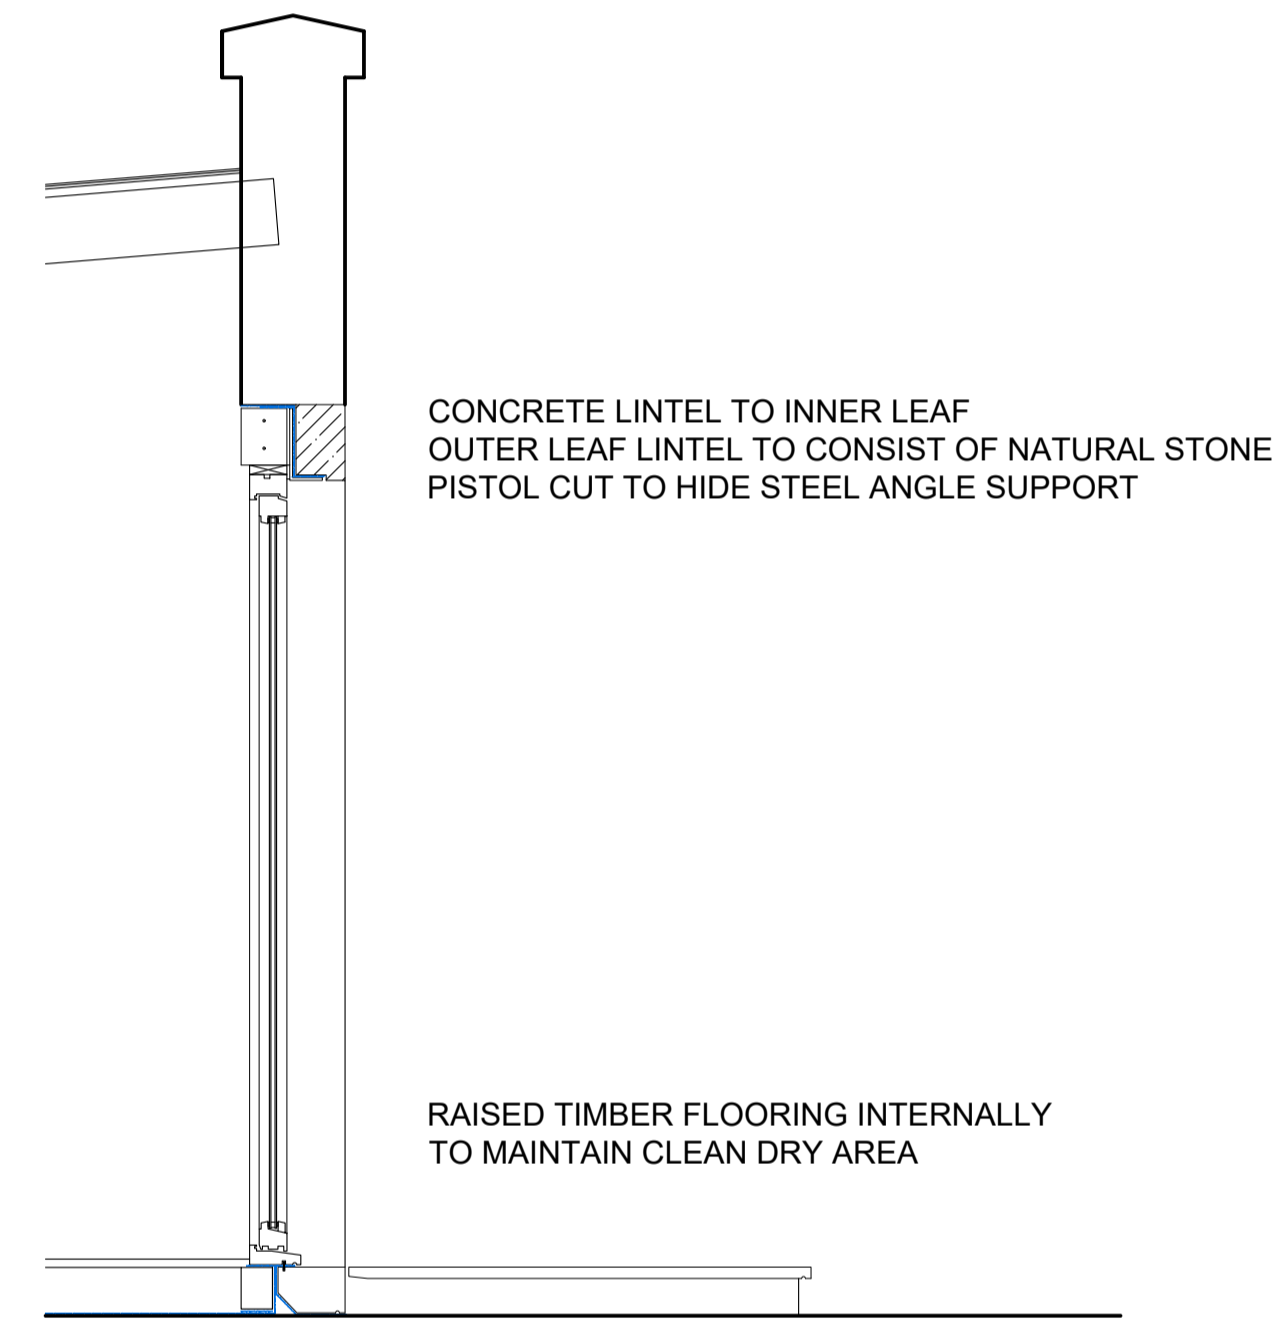

CONCRETE LINTEL TO INNER LEAF  
 OUTER LEAF LINTEL TO CONSIST OF NATURAL STONE  
 PISTOL CUT TO HIDE STEEL ANGLE SUPPORT

RAISED TIMBER FLOORING INTERNALLY TO MAINTAIN CLEAN DRY AREA

EXTERNAL PLATFORM TO CONSIST OF 40mm THICK NATURAL SLATE PAVING SLABS ON CONCRETE SCREED/ STONE CHIP SURROUND

mparchitecture limited  
 Castle View  
 Steuart Road  
 Bridge of Allan FK9 4JX  
 07969 294 272  
 info@mparchitect.co.uk

STATUS

PLANNING

PROJECT  
 DOOR OPENING  
 INVERTIEL  
 41 CHALTON ROAD  
 BRIDGE OF ALLAN FK9 4EF

TITLE  
 WINDOW/ DOOR DETAILS

PROJECT No. 24_590	DRAWING No. (AJ)590/ 501
SCALE 1:20@A3	DATE 31 JAN 24
DRAWN BY MP	REVISION --