


8.00
7.00
6.00
5.00
4.00
3.00
2.00
1.00
0.00

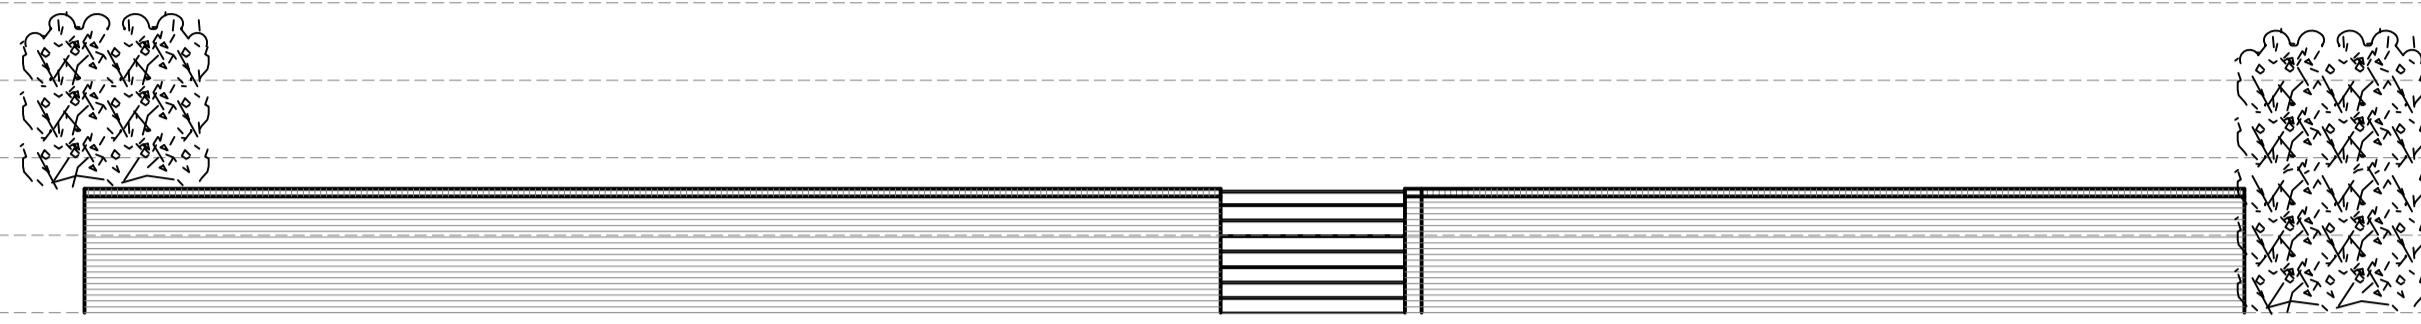


Elevation Section A-A

8.00
7.00
6.00
5.00
4.00
3.00
2.00
1.00
0.00




Elevation Section B-B

8.00
7.00
6.00
5.00
4.00
3.00
2.00
1.00
0.00

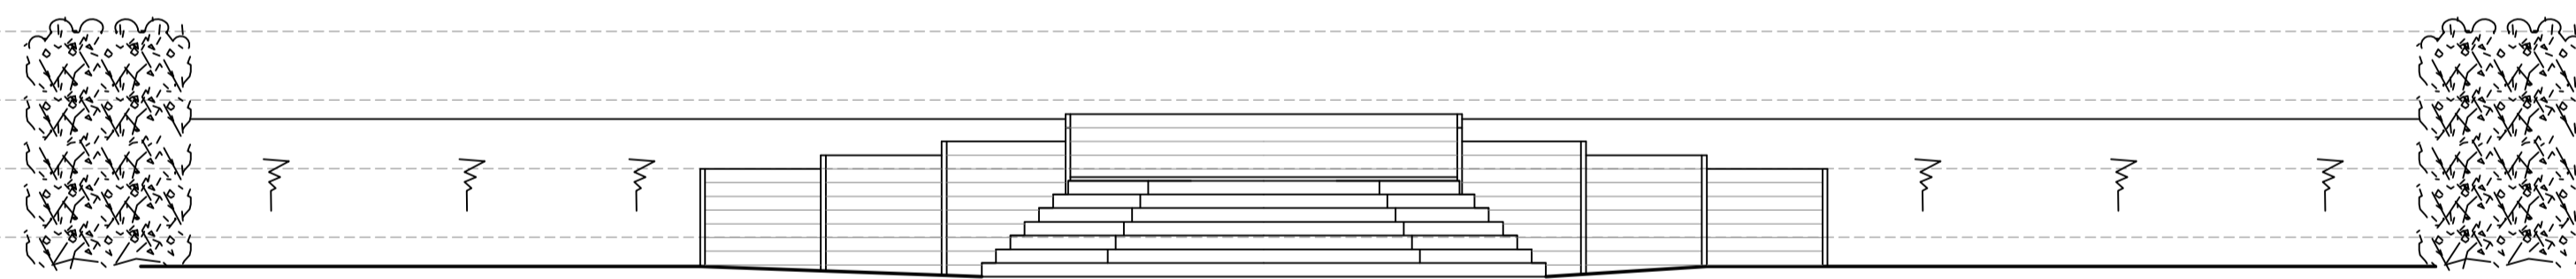

Elevation Section C-C

8.00
7.00
6.00
5.00
4.00
3.00
2.00
1.00
0.00

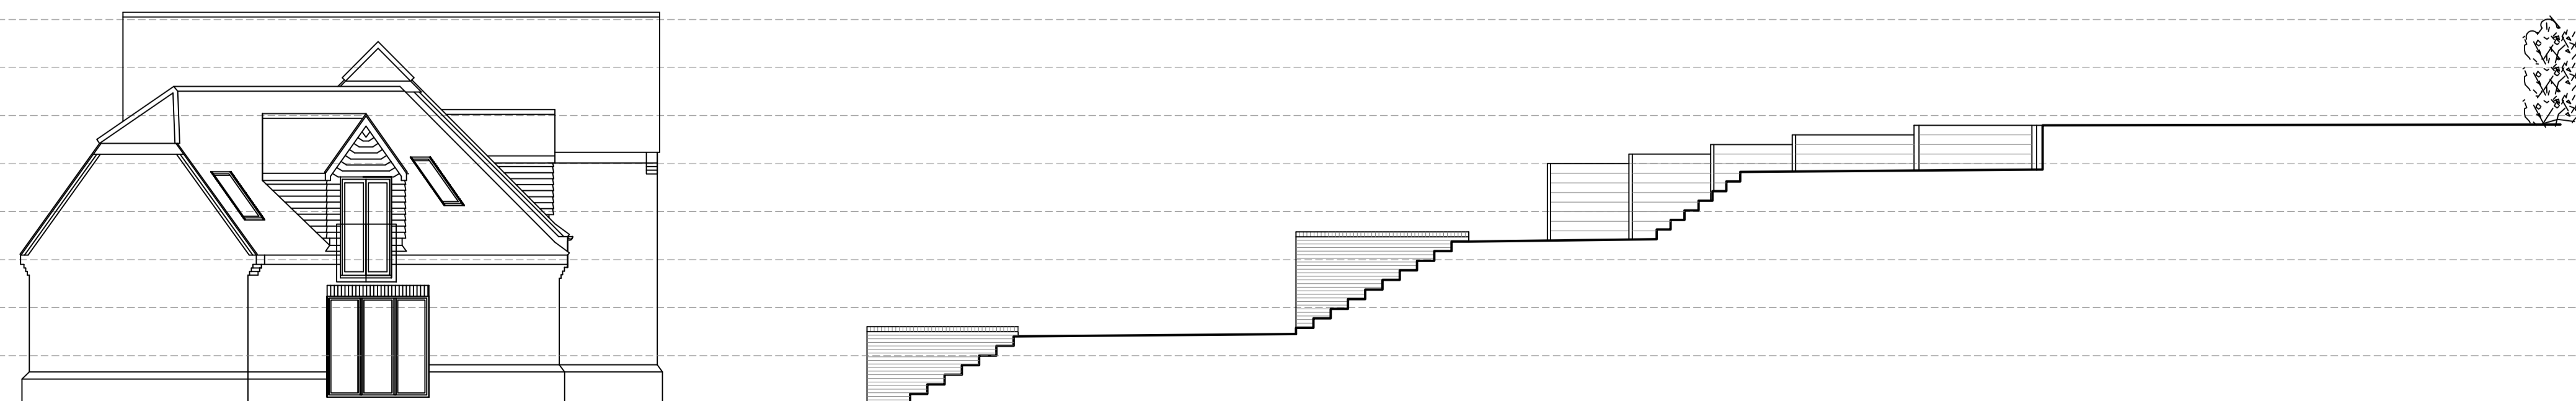

Longitudinal Section

Rev.	Date	Amendment
 The Stables, Ash Park Business Centre, Ash Lane, Little London, Hampshire, RG26 5EL Tel : 07496 285321 email: info@sdarchitecturebds.com		
Client		
Mr D Grant		
Job		
1 Chapel Walk Cliddesden RG25 2NP		
Title		
Proposed Site Elevations and Longitudinal Section		
Date	Jan 2024	Scale 1:100
Drawing No.	DG/PLANS/11	Rev. By
		SD