


 $1 \begin{vmatrix} \text{Existing North-East Elevation} \\ 1:100 \end{vmatrix}$

2 Existing South-East Elevation 1: 100

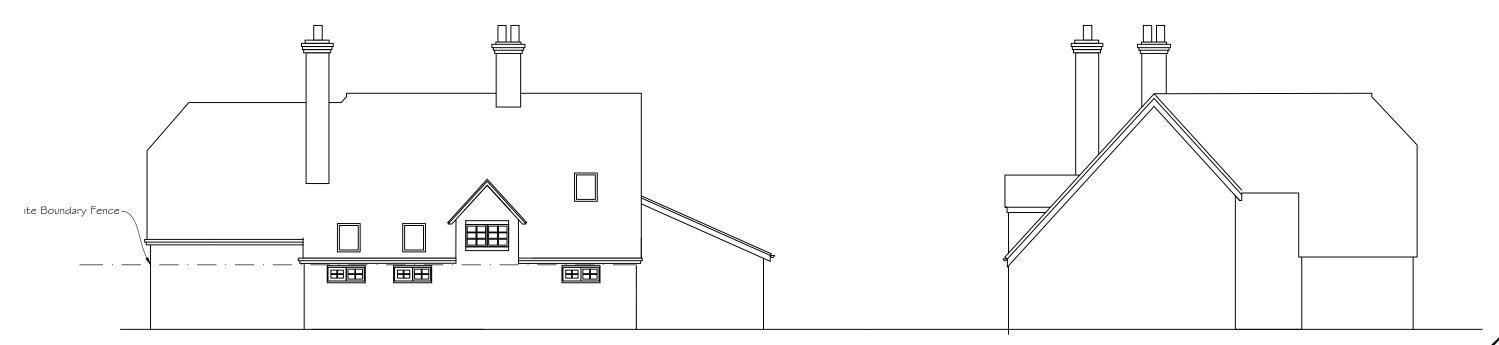

3 Existing North-West Elevation 1: 100

4 Existing South-West Elevation 1:100