


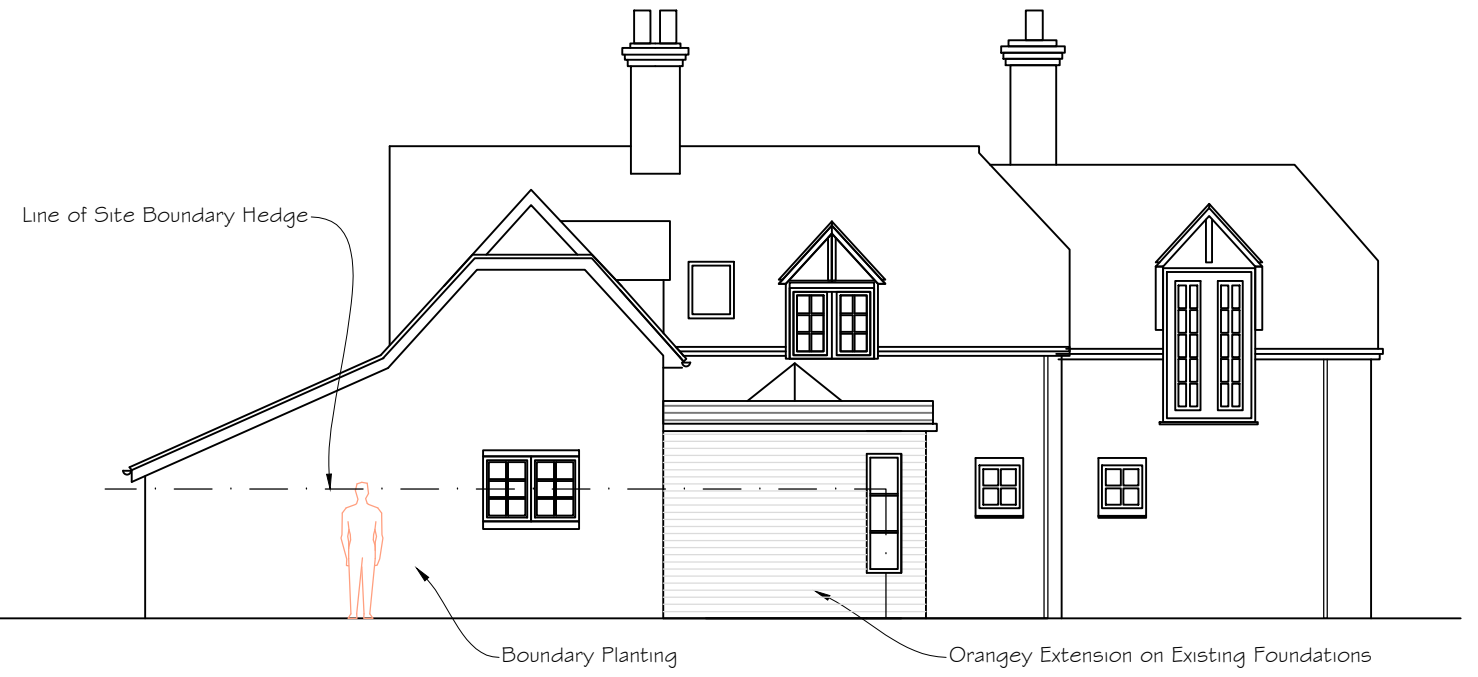


1 Proposed North-East Elevation
1 : 100



2 Proposed South-East Elevation
1 : 100



3 Proposed North-West Elevation
1 : 100

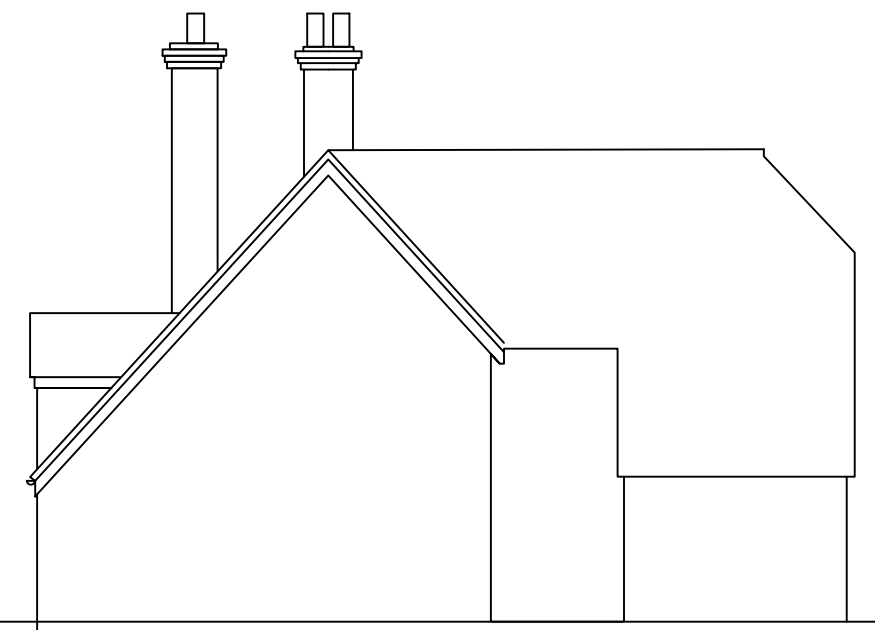

4 Proposed South-West Elevation
1 : 100