




1. FRONT ELEVATION (1:100 SCALE)  
North West

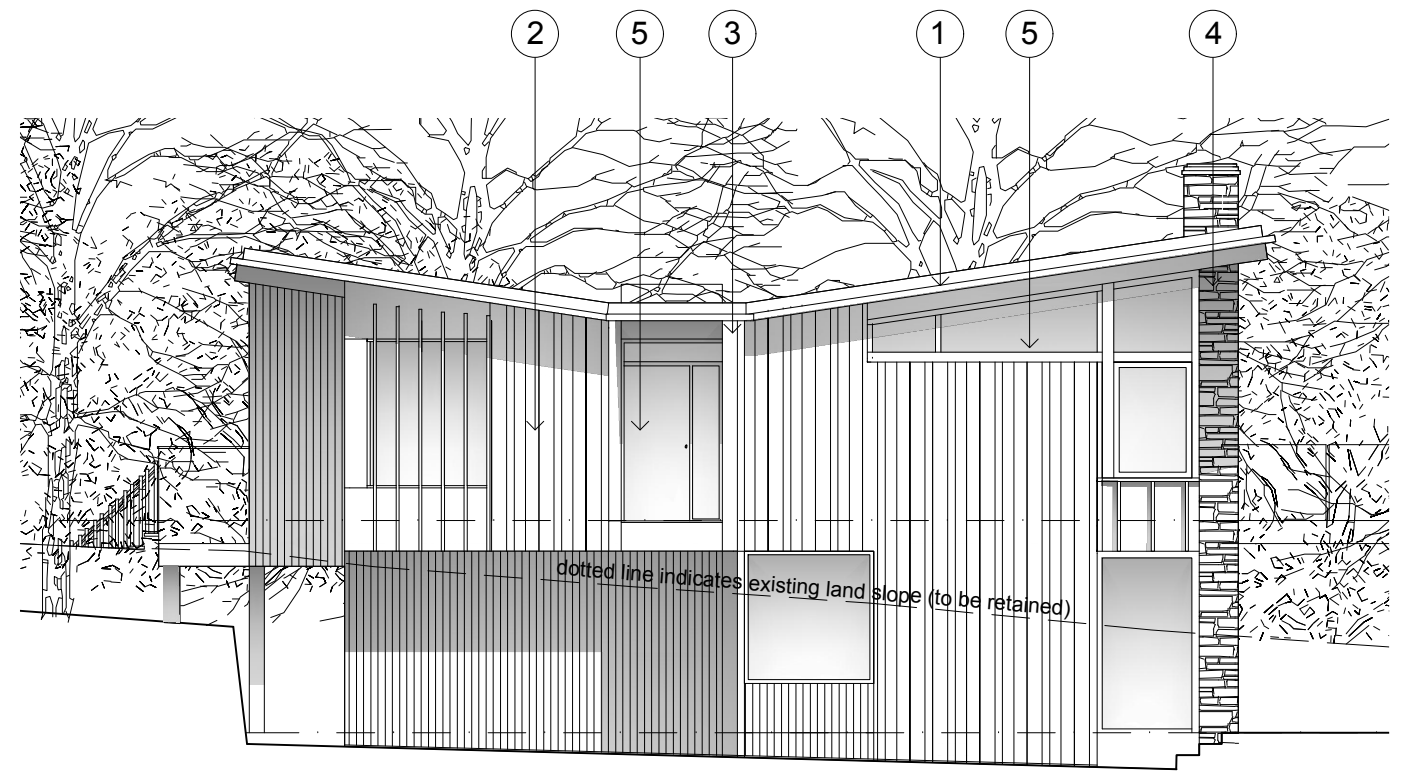

2. SIDE ELEVATION (1:100 SCALE)  
South West

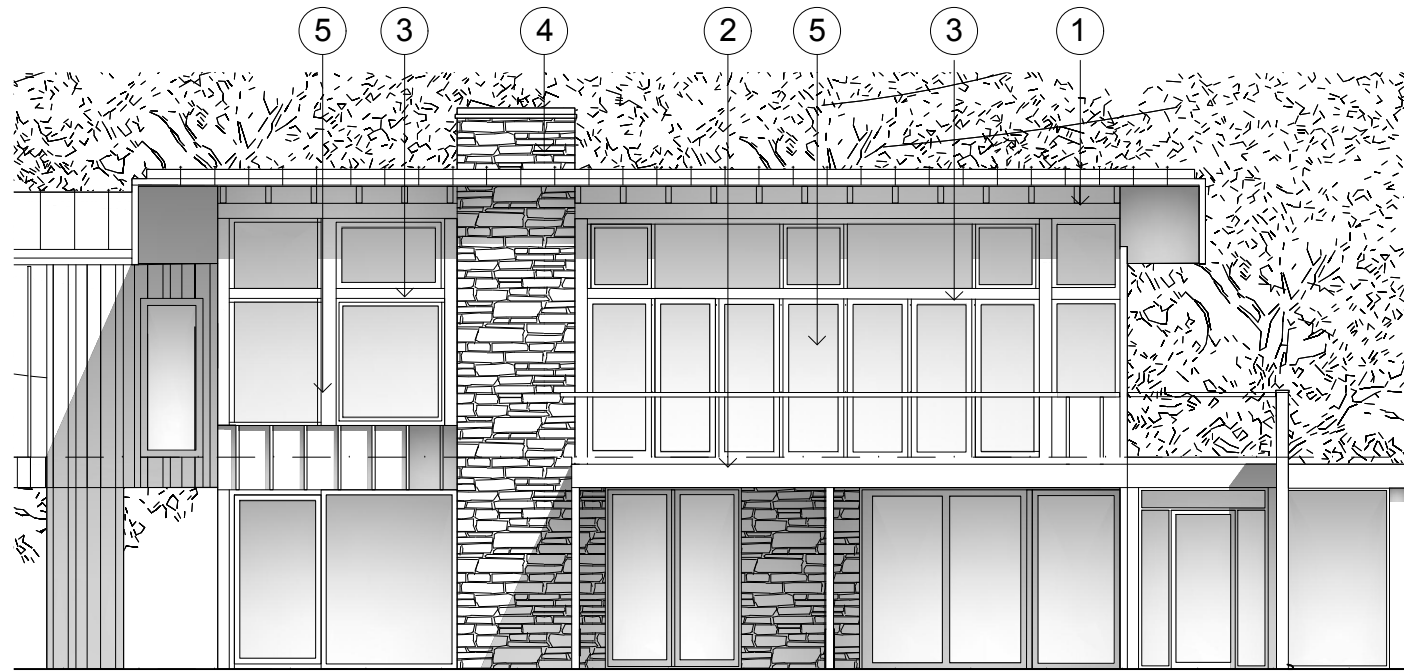


3. REAR ELEVATION (1:100 SCALE)  
South East

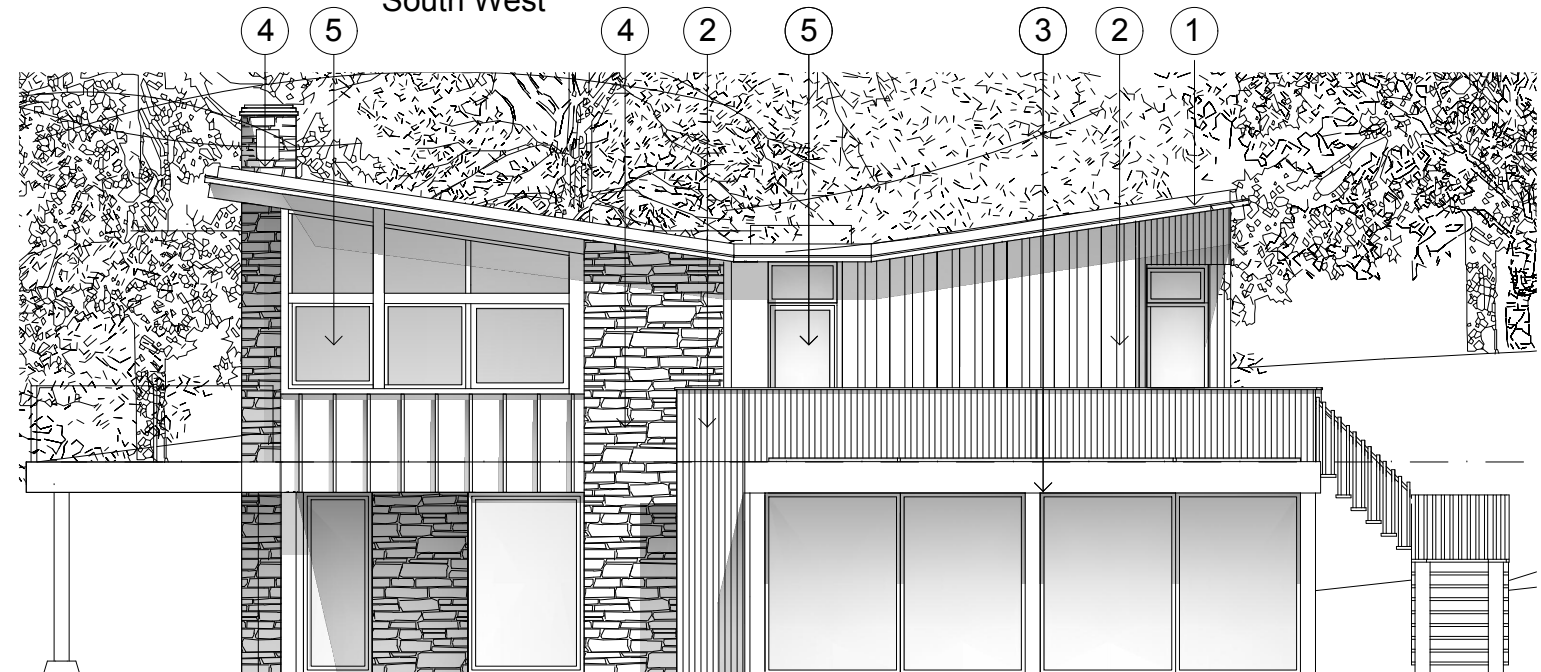

4. SIDE ELEVATION (1:100 SCALE)  
North East

- 1) Standing Seam roof
- 2) Timber Cladding
- 3) Oak Frame
- 4) Stone
- 5) Powder coated aluminum windows

The proposal is compliant with **Policy D1 – Design and Local Distinctiveness and Strategy 46 – Landscape Conservation and Enhancement and AONBs**. The design acknowledges that alternative designs might be more acceptable on less prominent sites away from the centre of the village. The proposal constitutes a high quality design that is bespoke to the site and will preserve and enhance the landscape qualities of the area.

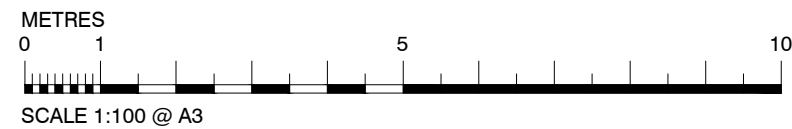

**PLANNING DRAWINGS ONLY**  
This status indicates that the drawings are design intentions for Planning approvals only.

Rev.	By	Description	Date