




EL-04 Proposed North Elevation as per PA21-04432

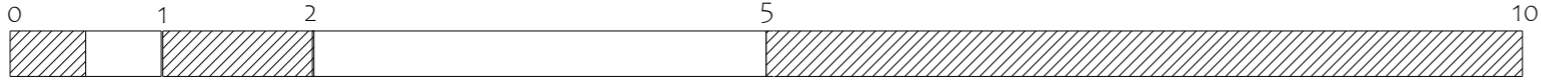

1:50 Scale Bar (in meters) @ A3, 22/04/2021