




EL-05 Proposed South Elevation as per PA21-04432

Approx. external ground level

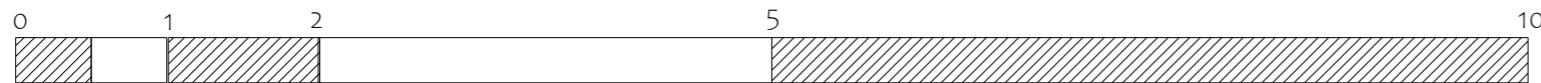

1:50 Scale Bar (in meters) @ A3, 22/04/2021