




EL-06 Proposed East Elevation as per PA21-04432

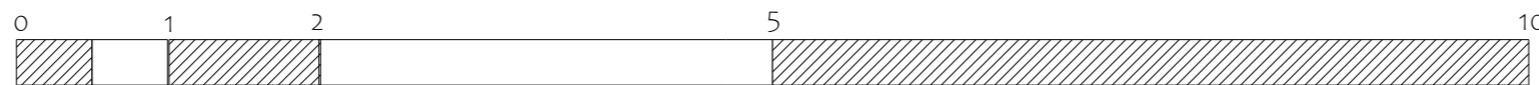

1:50 Scale Bar (in meters) @ A3, 22/04/2021