


EXISTING SITE/ROOF PLAN

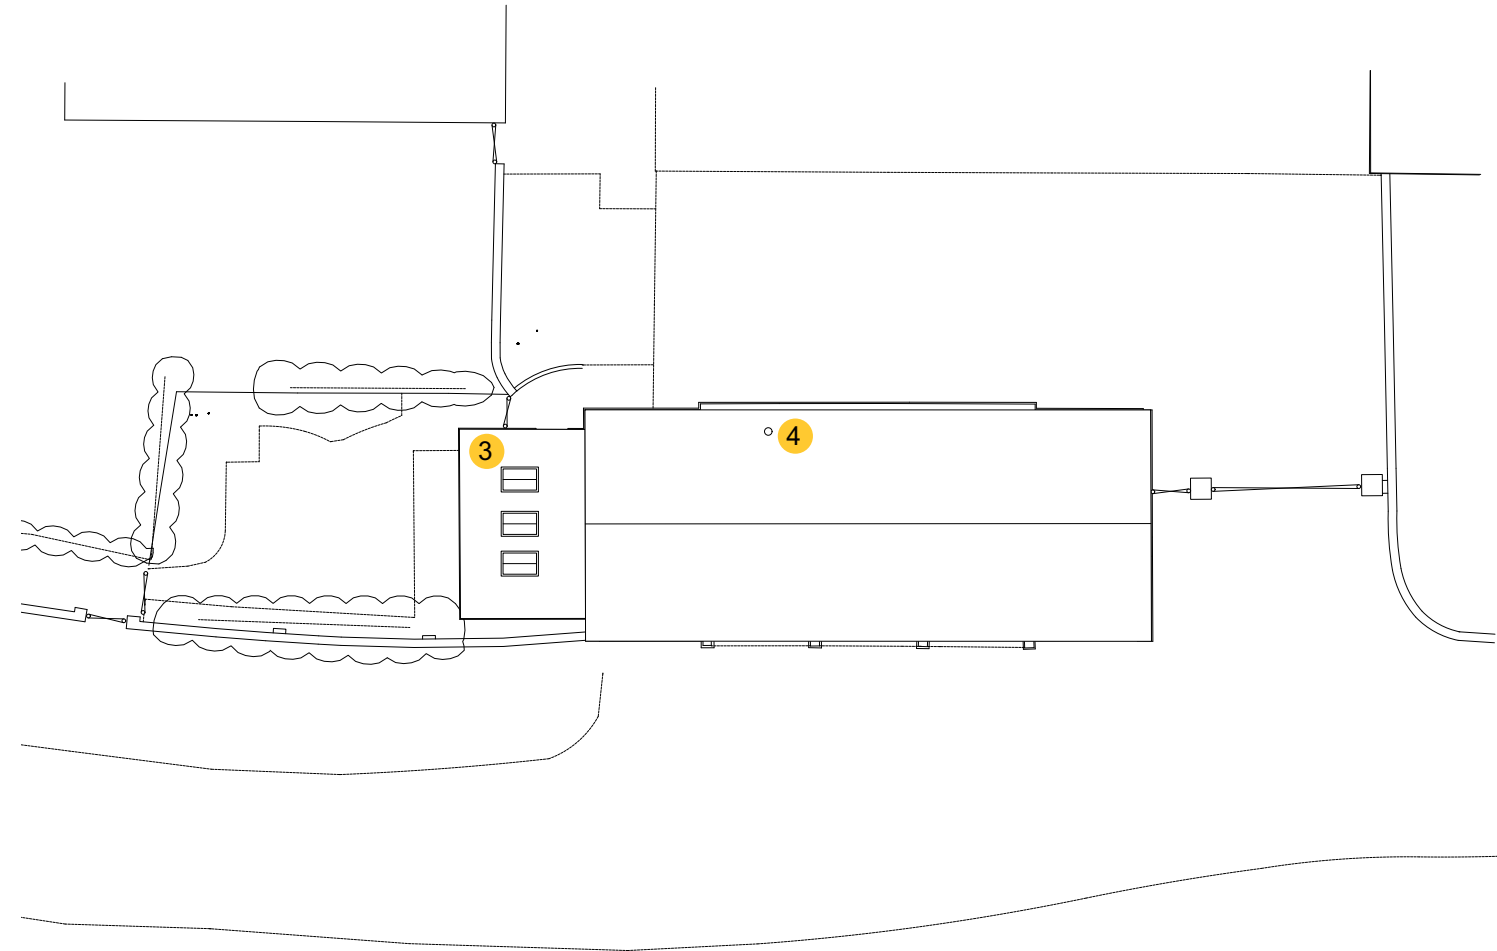

PROPOSED SITE/ROOF PLAN

KEY

- 1 EXISTING 2 STOREY DWELLING WITH OPEN CARPORT AT GROUND LEVEL
- 2 EXISTING LEAN-TO SINGLE STOREY EXTENSION
- 3 EXISTING LEAN-TO SINGLE STOREY EXTENSION WITH PROPOSED HERITAGE CONSERVATION TYPE ROOF LIGHTS
- 4 PROPOSED WOOD BURNER FLUE PLANNING GRANTED IN 2007 REF.07/90257

