


EXISTING FIRST FLOOR PLAN



PROPOSED FIRST FLOOR PLAN

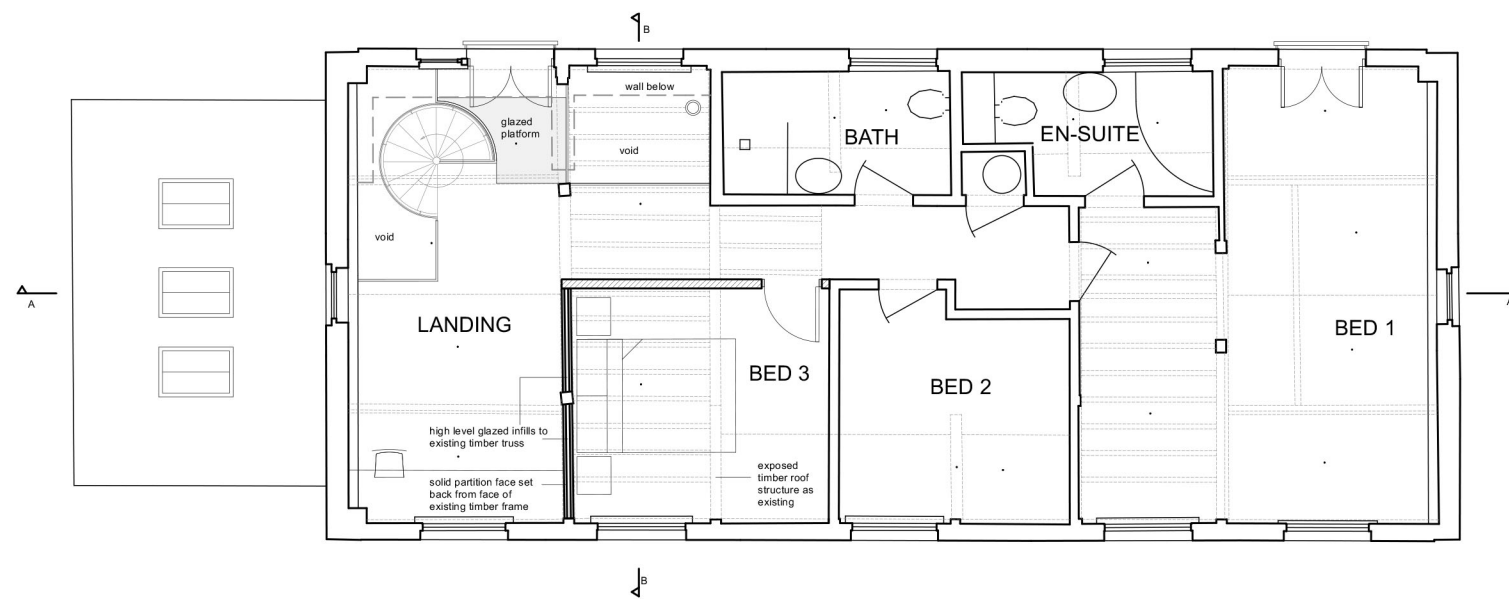