


EXISTING WEST ELEVATION - PROPOSED NO CHANGES



EXISTING SECTION AA

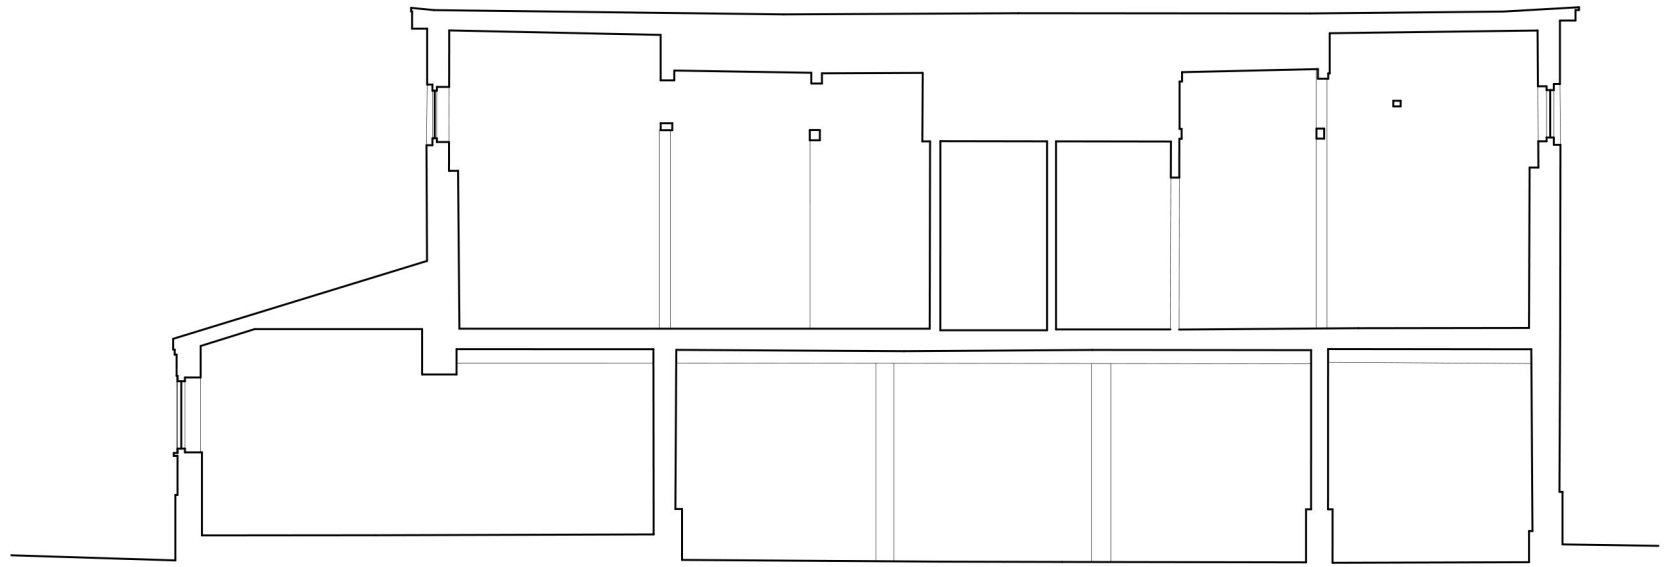