
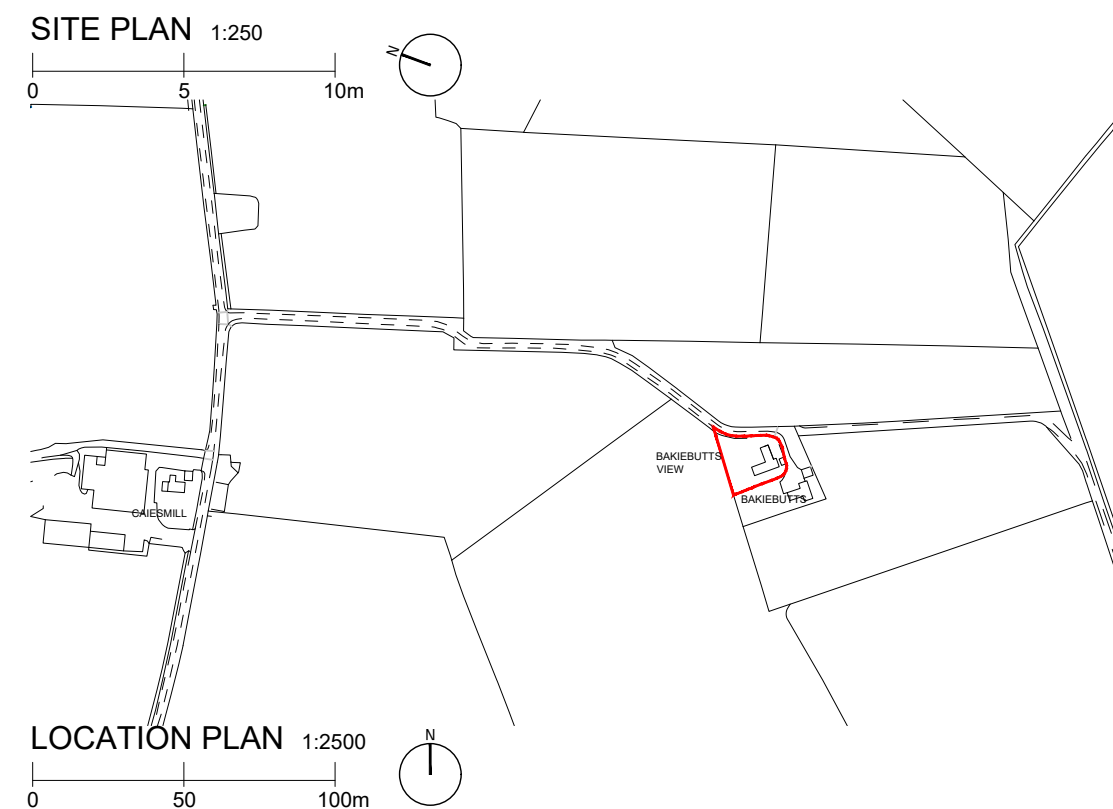
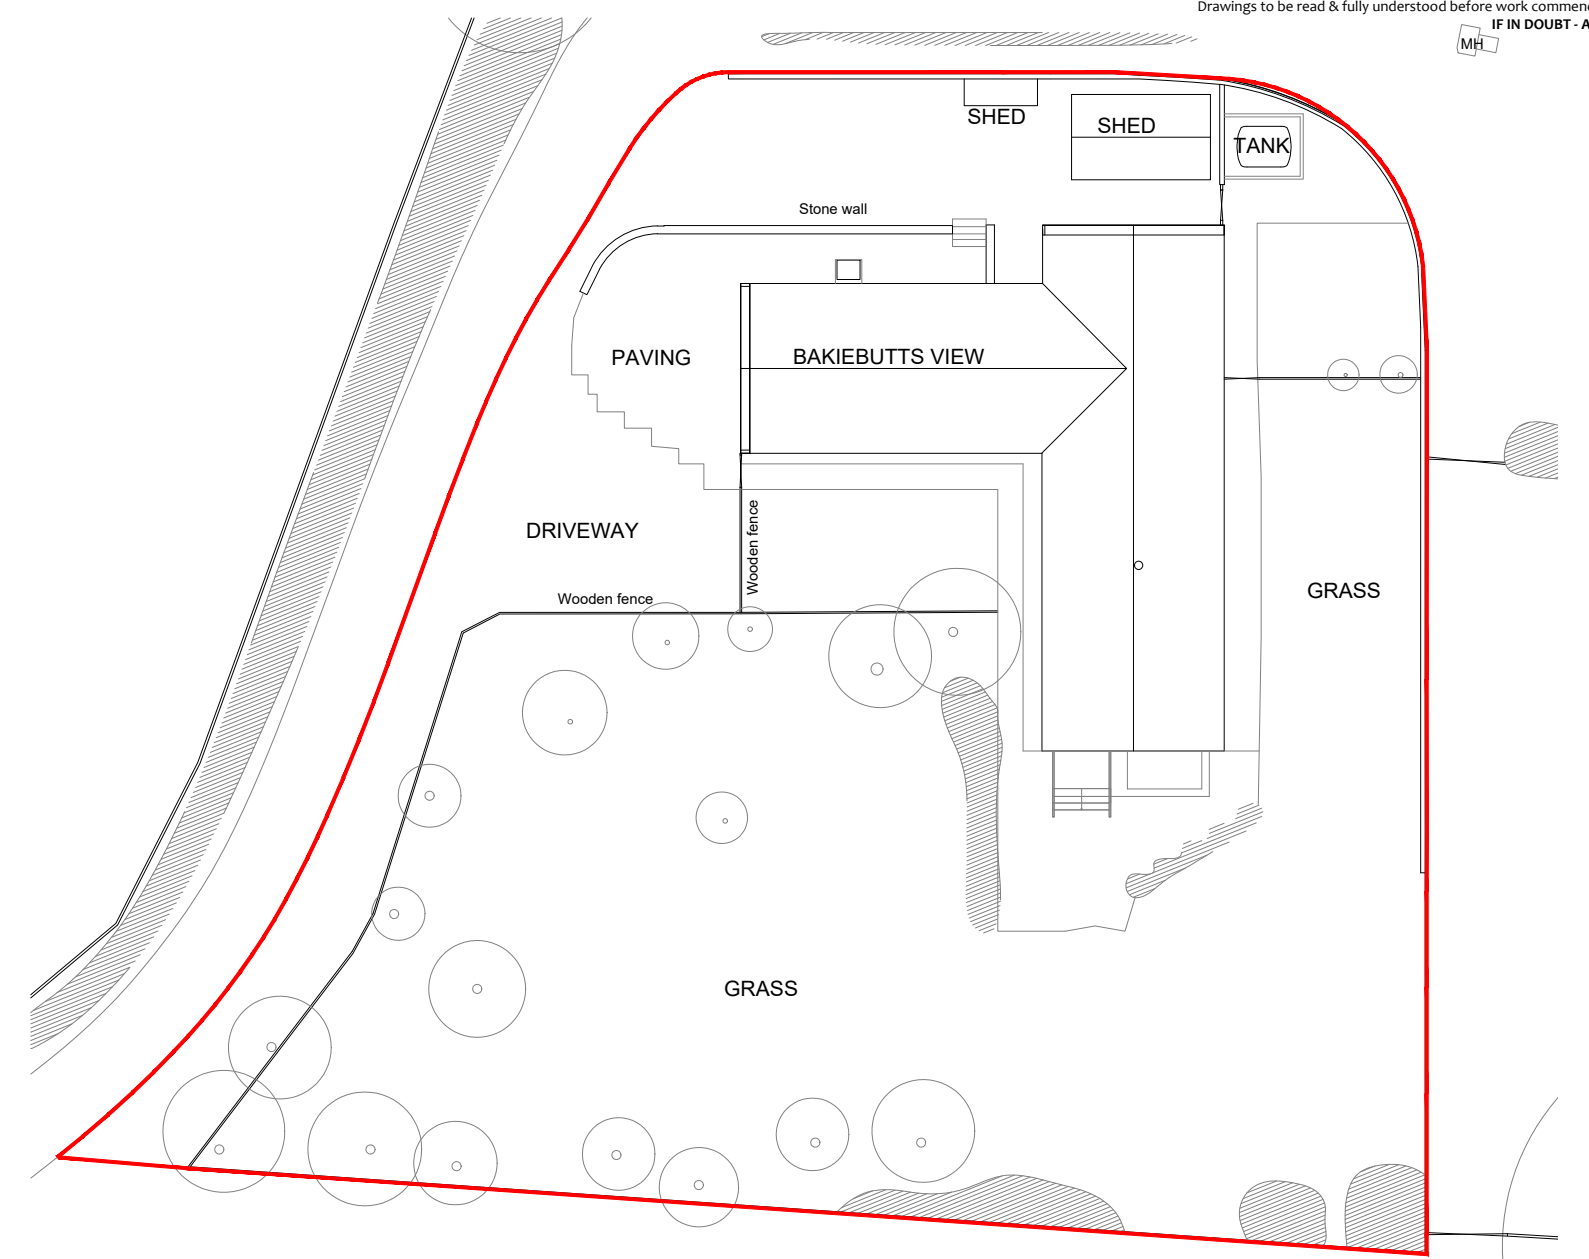


MH

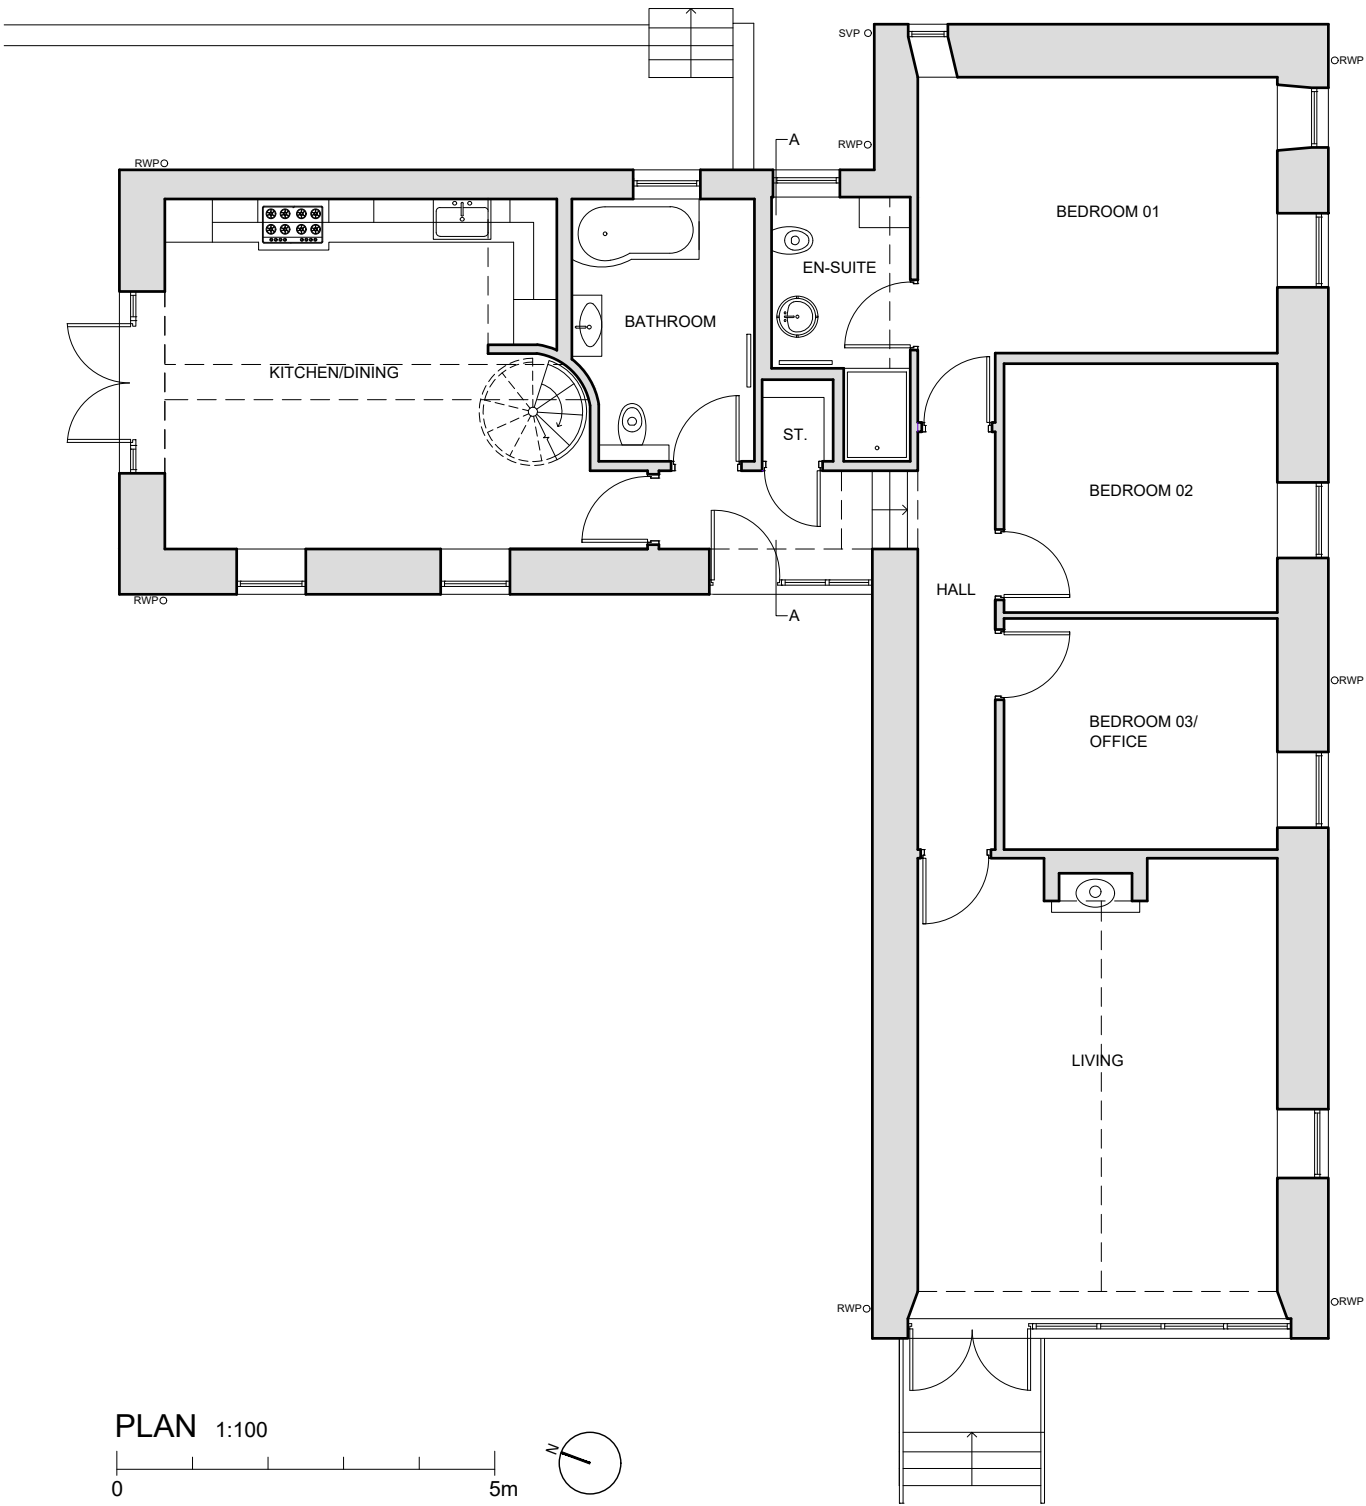

rev	description	date
<b>EXISTING</b>		
Client <b>D. LOUDEN</b>		Date <b>JAN. 2024</b>
Address <b>BAKIEBUTTS VIEW, BLACKBURN</b>		Scale (A3) <b>AS SHOWN</b>
Project <b>HOUSE EXTENSION</b>		Project Ref. <b>L028</b>
Drawing Title <b>EXISTING PLANS</b>		Dwg no <b>001</b>
		Rev <b>-</b>

Suite 1 Chattan Mews | 18 Chattan Place | Aberdeen | AB10 6RD  
 01224 630163 | info@albrynarchitects.co.uk | albrynarchitects.co.uk