




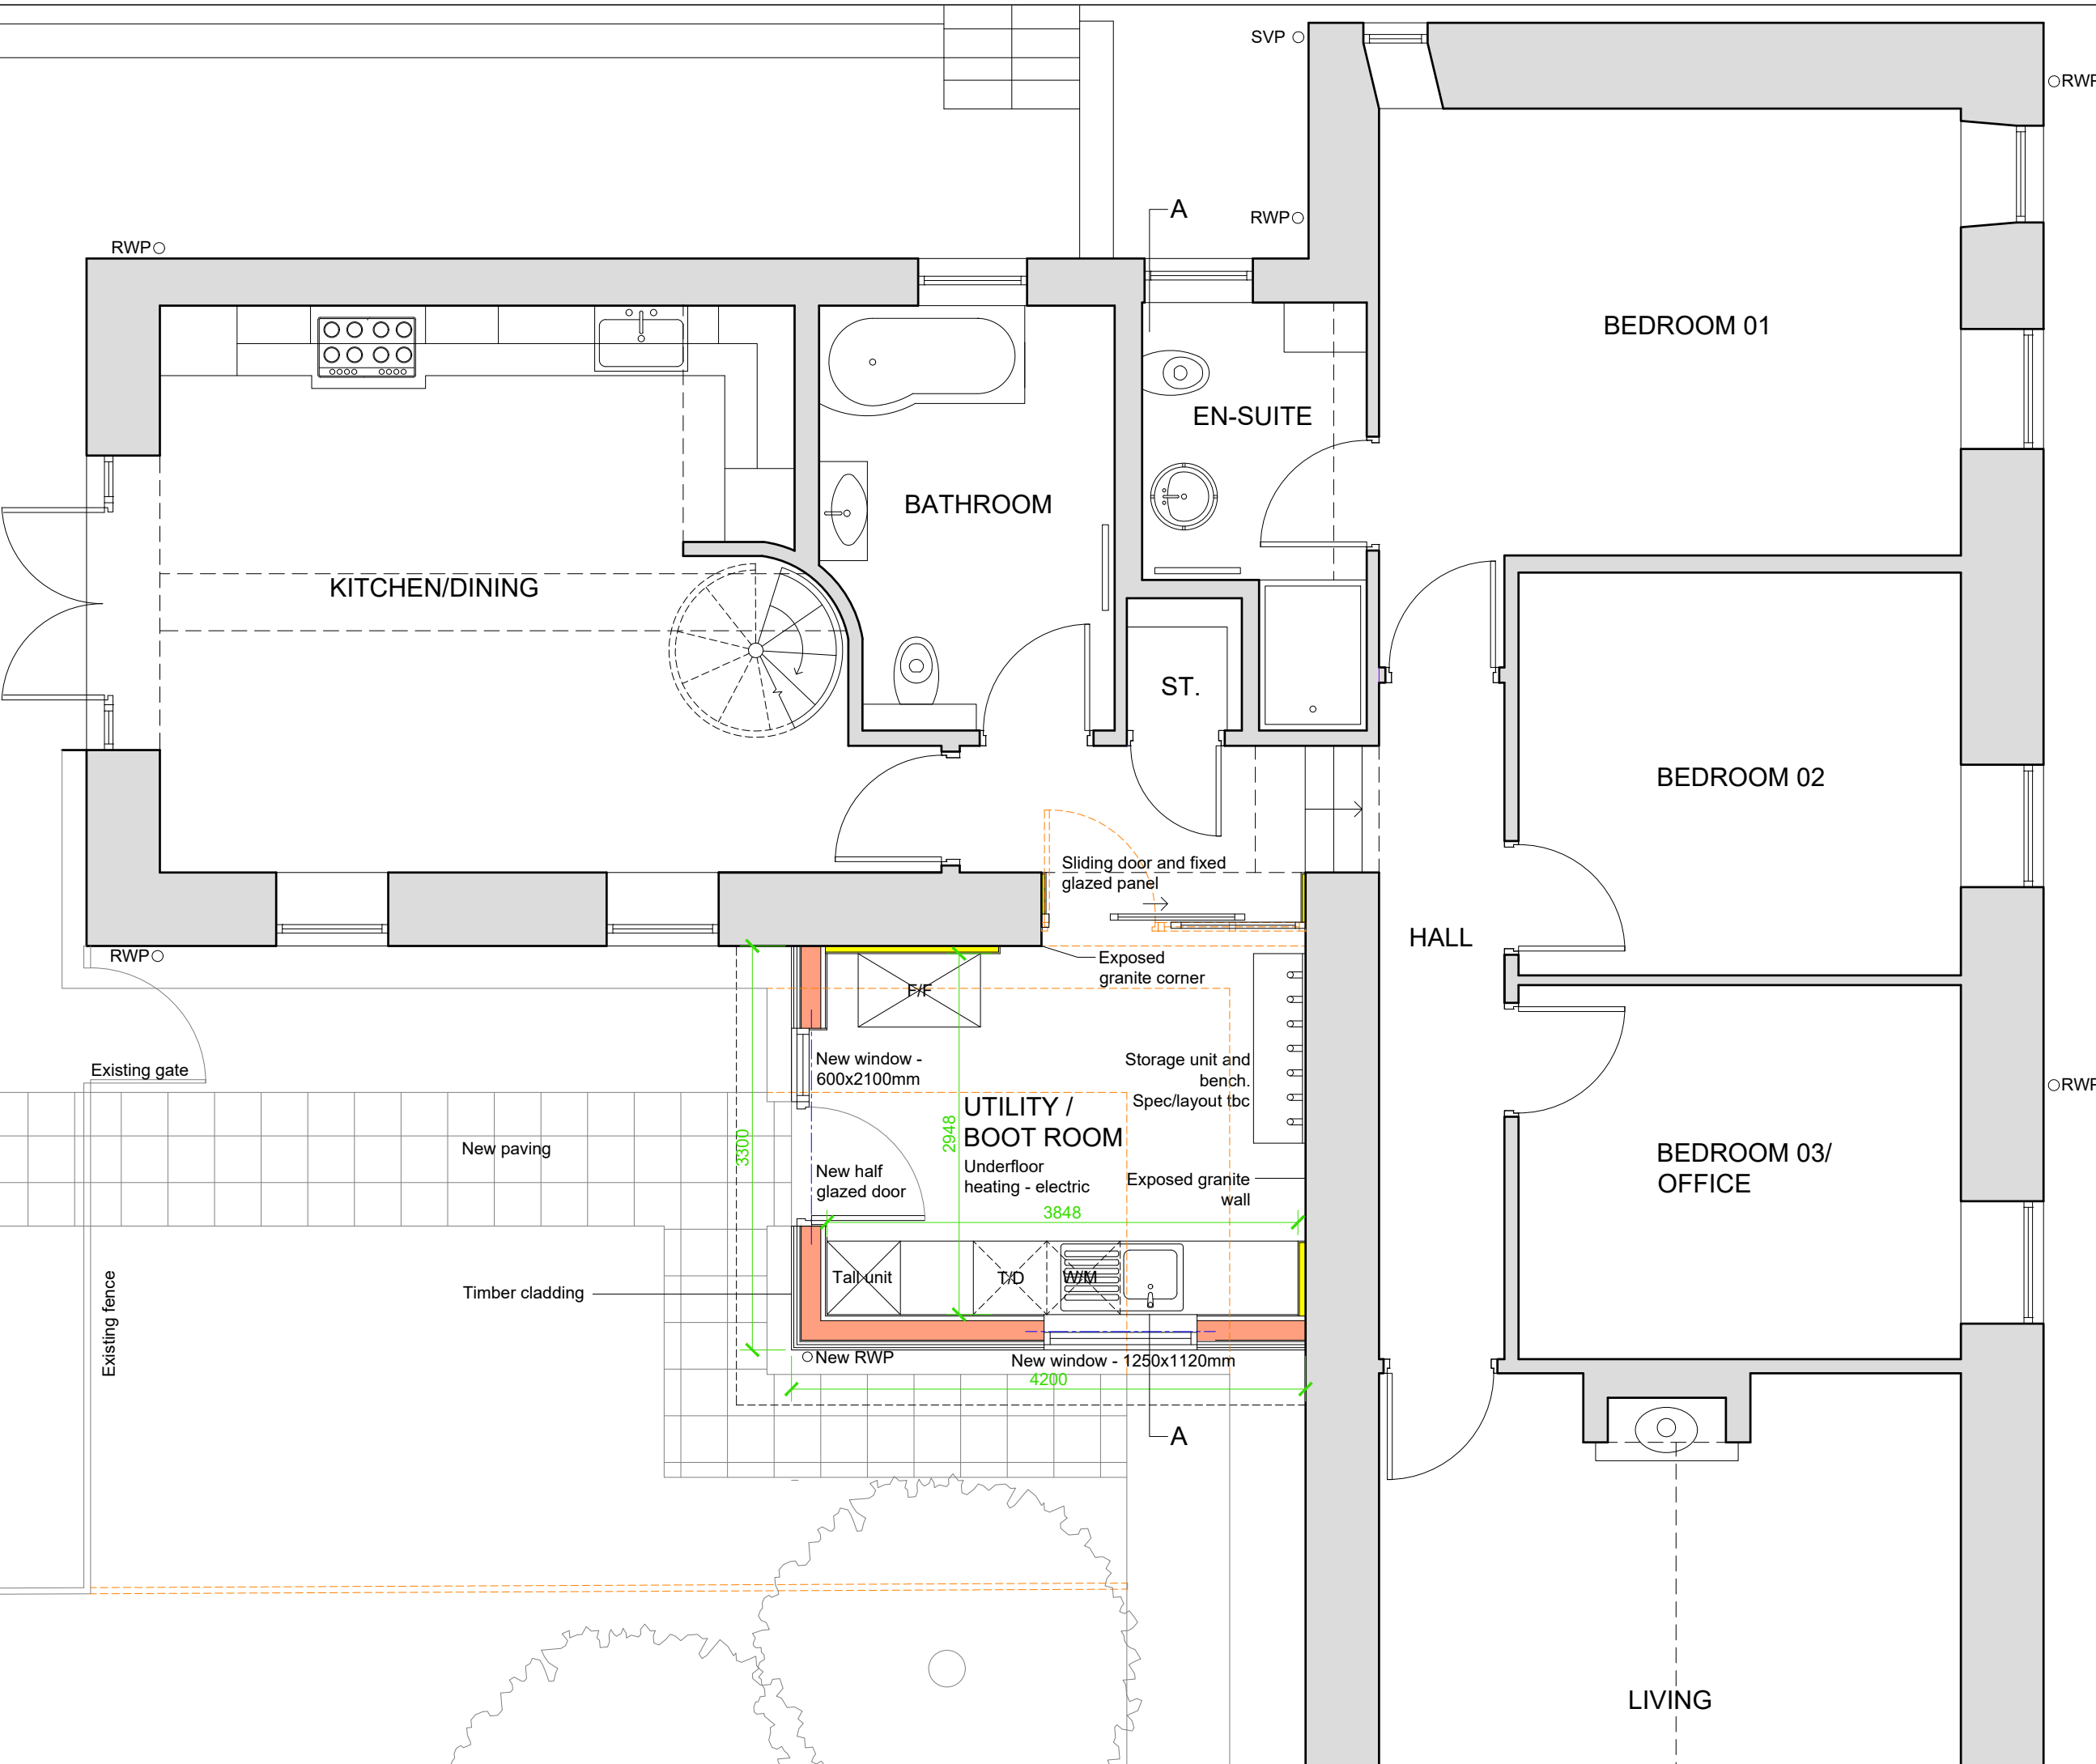


All dimensions, spot levels and existing positions to be checked on site by Contractor prior to construction. Any discrepancies to be reported. Drawings to be read & fully understood before work commences. IF IN DOUBT - ASK.

-  Existing
-  External timber kit
-  Internal partition
-  Downtakings
-  Structure, to engineer's design & spec.



rev	description	date
PLANNING		
Client	D. LOUDEN	Date
Address	BAKIEBUTTS VIEW, BLACKBURN	Scale (A3)
Project	HOUSE EXTENSION	Project Ref.
Drawing Title	PROPOSED GROUND FLOOR	Dwg no
		Rev
		102
		-

