



EXISTING ELEVATION A
SCALE 2:100

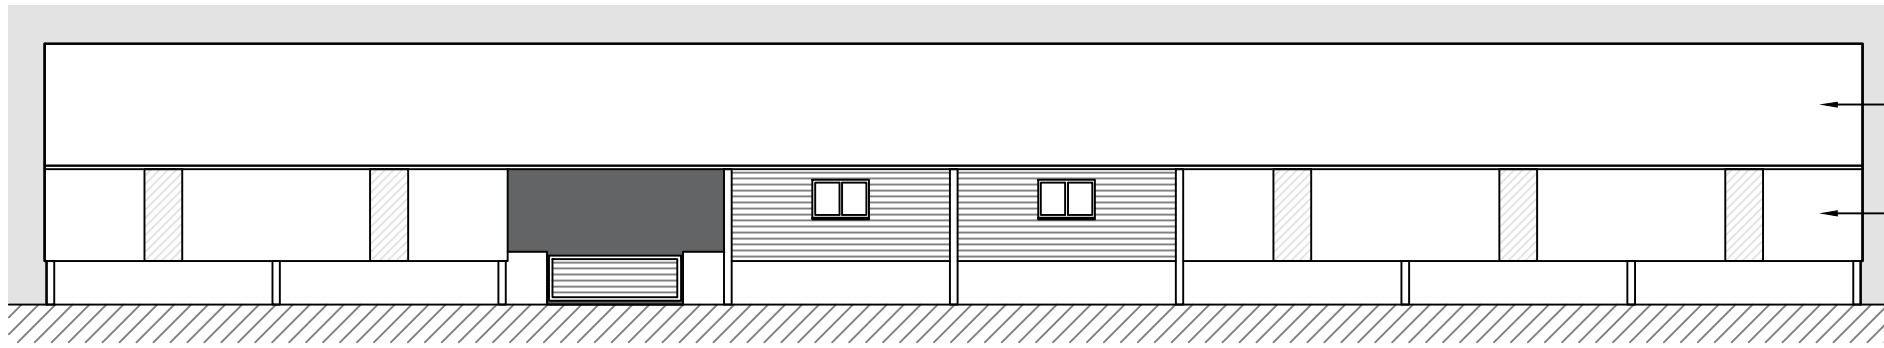


Natural Gray Fibrecement Roofing
with Incorporated Skylights and Steel Box
Guttering

Green Box Profile Cladding
With Translucent Panels

EXISTING ELEVATION C
SCALE 1:200

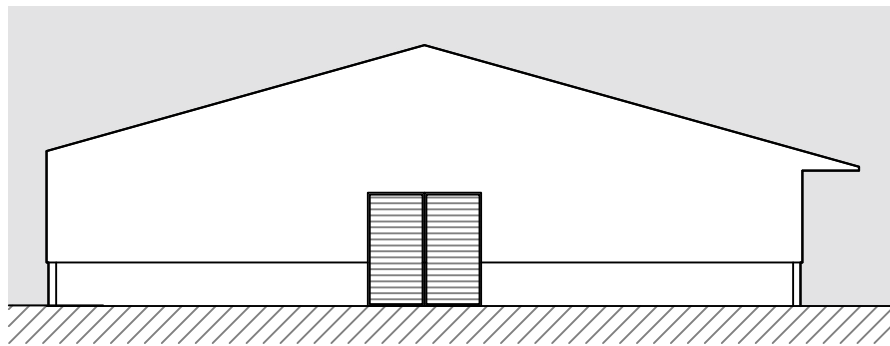


EXISTING ELEVATION D
SCALE 1:200

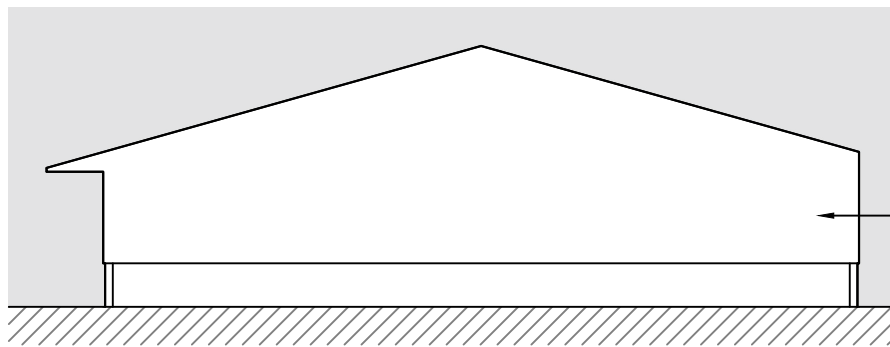

Green Box Profile Cladding

EXISTING ELEVATION B
SCALE 1:200

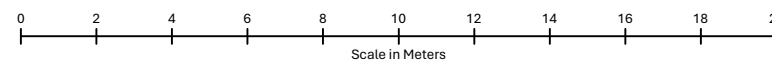

This drawing is the copyright of Ley Farm Planning & Designs and may not be copied or reproduced without written permission. This copy must not be copied without the prior written permission of the Copyright owner. Do not scale from drawings unless for planning purposes only. Use figured dimensions at all other times. In case of doubt contact Elmtree Enterprises Ltd. This drawing is not for construction. The accuracy of this drawing may be reliant upon survey information provided by third parties. No liability will be accepted by Elmtree Enterprises Ltd for errors in or arising from such third party survey information.

REVISION HISTORY	A3
------------------	----

CLIENT
Mr. Clark

ADDRESS
Ley Farm
Winslow Road
Granborough
Buckinghamshire
MK18 3NJ
w3w.co/fizzle.lightens.clenching

PROJECT
Conversions of Existing Barn to Commercial Storage Units

DRAWING TITLE
Existing Elevations

STATUS
Planning

DRAWN BY	GC
CHECKED BY	BC
DATE	22.01.2024
SCALE	1:200 @ A3
DRAWING NUMBER	REV
002	1

LEY FARM
PLANNING & DESIGNS
07572 988 594