



PROPOSED ELEVATION A  
SCALE 2:100

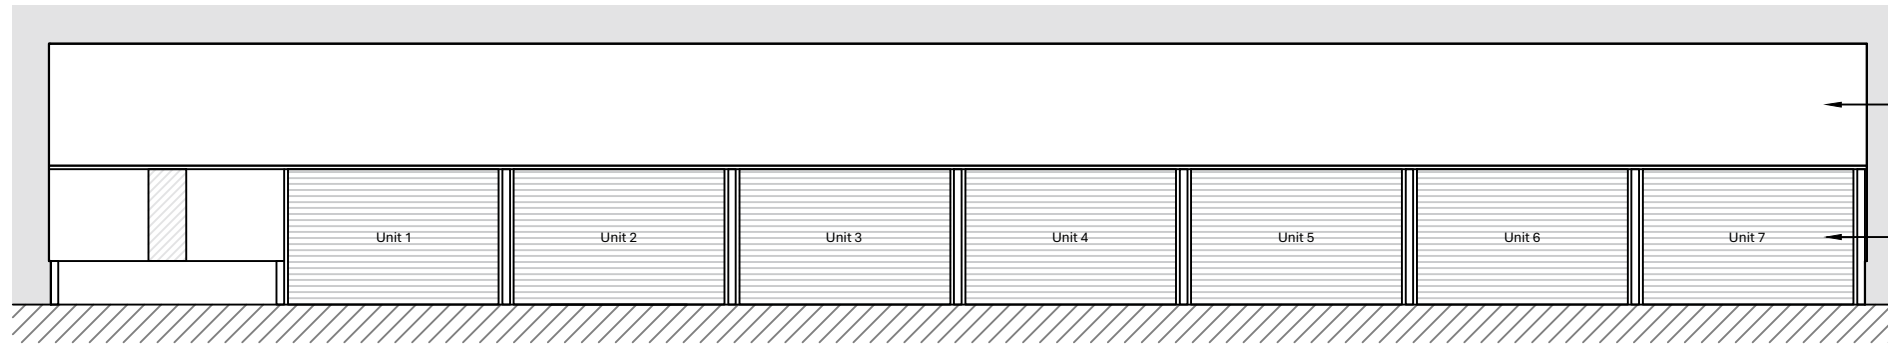


Natural Gray Fibrecement Roofing  
with Incorporated Skylights and Steel Box  
Guttering (Unchanged)

Galvanised Steel Roller Shutter  
Doors


PROPOSED ELEVATION C  
SCALE 1:200

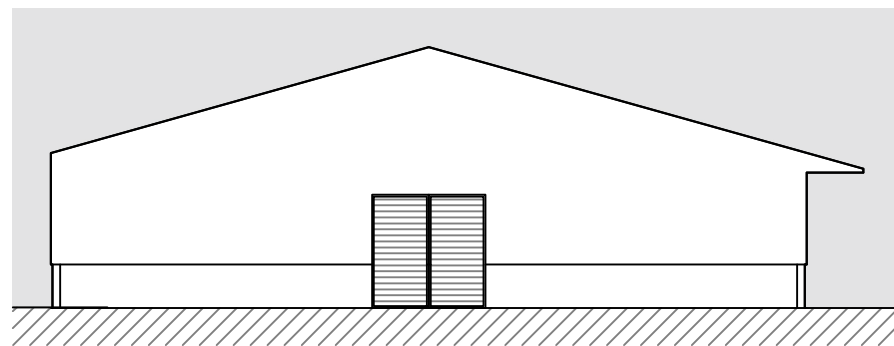

PROPOSED ELEVATION D  
SCALE 1:200

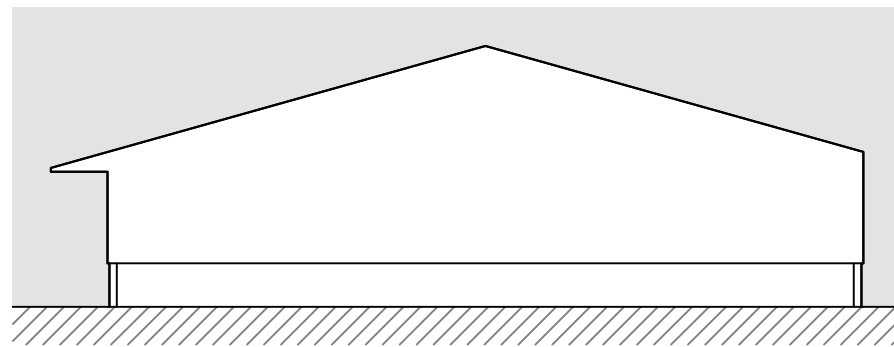

PROPOSED ELEVATION B  
SCALE 1:200

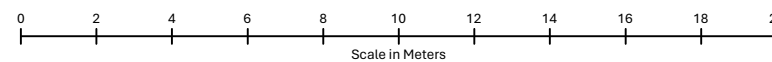

This drawing is the copyright of Ley Farm Planning & Designs and may not be copied or reproduced without written permission. This copy must not be copied without the prior written permission of the Copyright owner. "Do not scale from drawings unless for planning purposes only. Use figured dimensions at all other times. In case of doubt contact Eimtree Enterprises Ltd. This drawing is not for construction. The accuracy of this drawing may be reliant upon survey information provided by third parties. No liability will be accepted by Eimtree Enterprises Ltd for errors in or arising from such third party survey information.

REVISION HISTORY	A3
------------------	----

CLIENT  
Mr. Clark

ADDRESS  
Ley Farm  
Winslow Road  
Granborough  
Buckinghamshire  
MK18 3NJ  
w3w.co/fizzle.lightens.clenching

PROJECT  
Conversions of Existing Barn to Commercial Storage Units

DRAWING TITLE  
Proposed Elevations

STATUS  
Planning

DRAWN BY	GC
CHECKED BY	BC
DATE	22.01.2024
SCALE	1:200 @ A3
DRAWING NUMBER	REV
004	1

**LEY FARM**  
PLANNING & DESIGNS  
07572 988 594