



Notes
 It is the responsibility of the person reading this drawing to establish that they are using the most current version including all other documents produced either by mda or by any other parties to the project.
 IF IN ANY DOUBT - ASK!
 No scaling permitted from this drawing.
 This drawing is copyright. ©

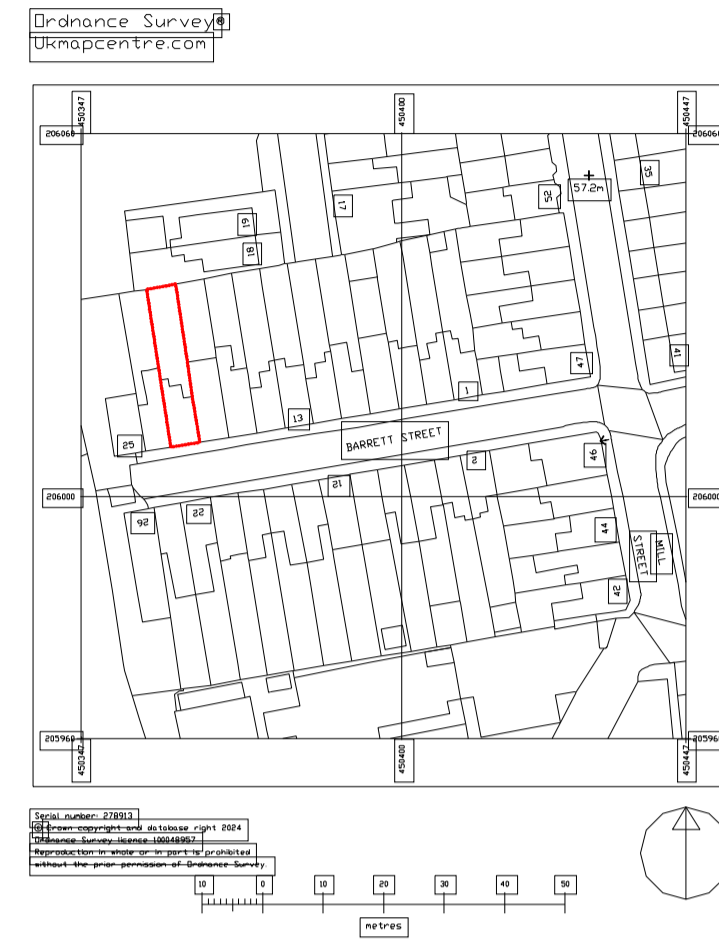

127.8 sq.m 0.0128 Ha.

Site Location Plan (1:1250)

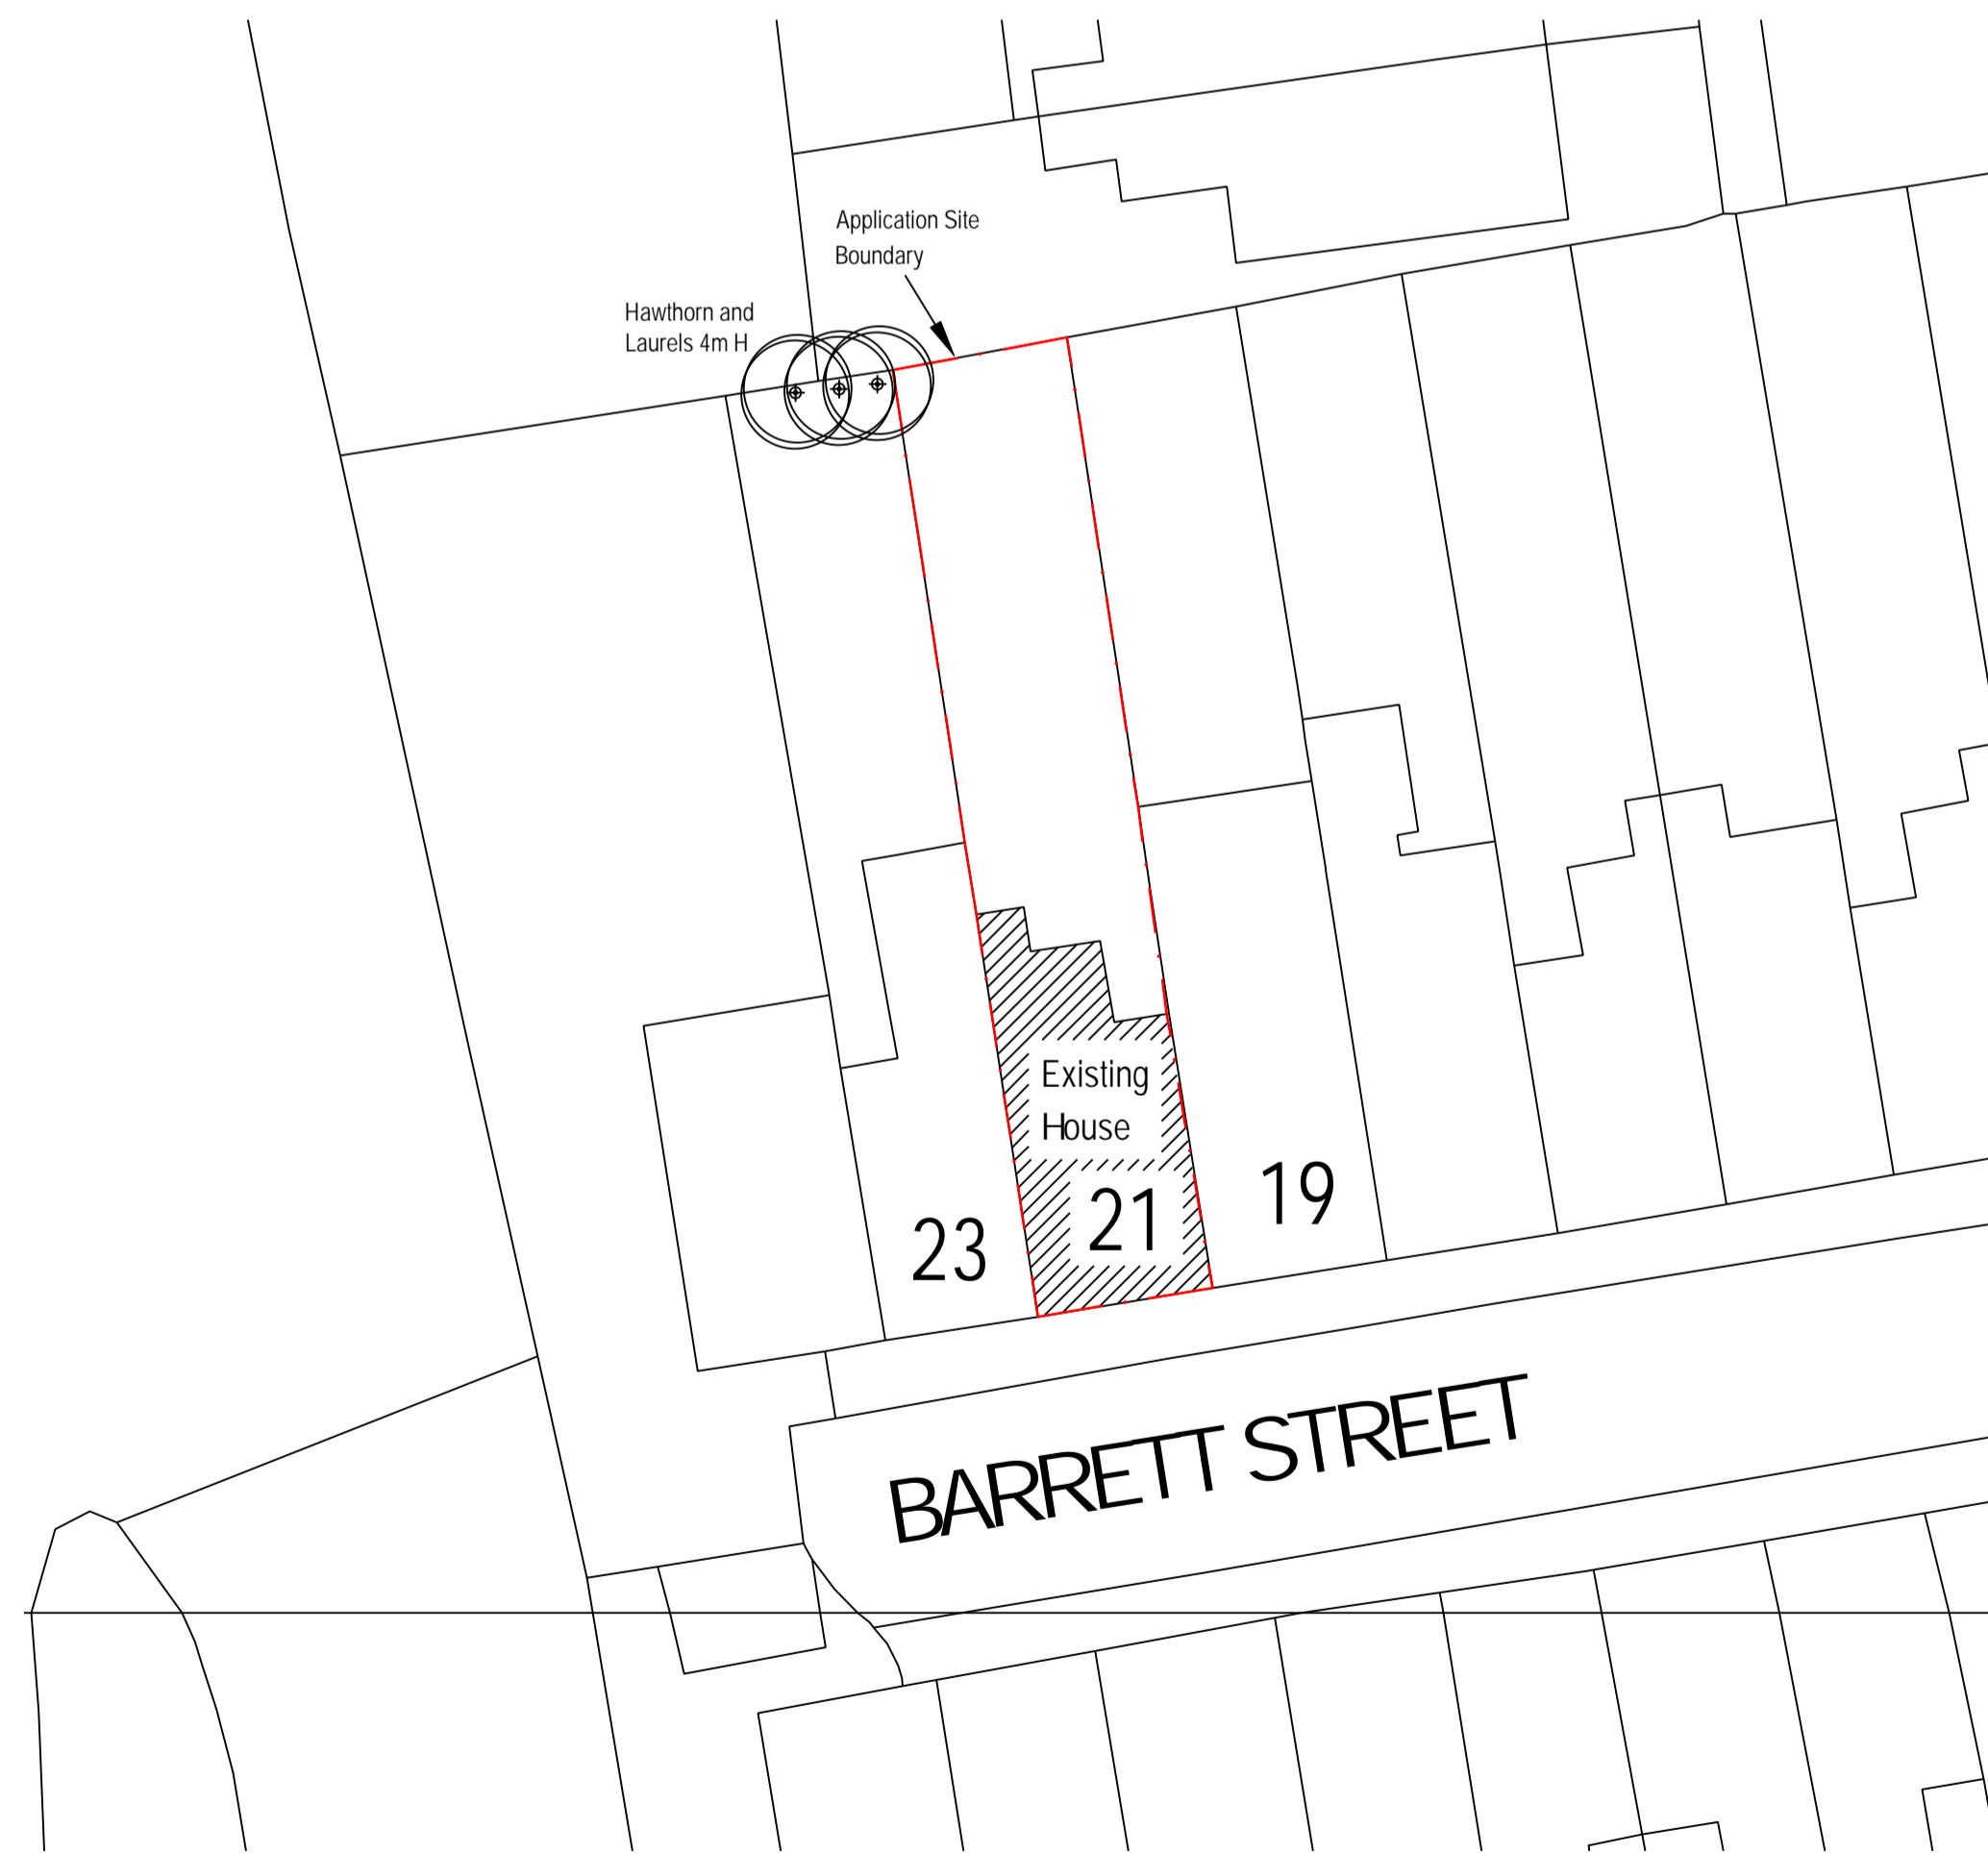

Block Plan As Existing (1:200)



Block Plan As Proposed (1:200)

A	Planning Submission Document	BG	Jan. 23
Rev.	Amendment	Initial	Date



Client
 Leslie MacMenamin
 21 Barrett Street
 Oxford
 Oxfordshire OX2 0AT

Project
 Extension of
 21 Barrett Street
 Oxford
 Oxfordshire OX2 0AT

Drawing Title
 Site Location Plan (1:1250)
 Block Plan As Existing (1:200)
 Block Plan As Proposed (1:200)

Scale(s)	1:1250 and 1:200			
Drawn Date	Oct. 2023	Initial	RFG	Approved

Dwg.	6650-901	Rev.	A
-------------	----------	------	---