



1
P04 **P3.0 Ground floor as proposed**
1 : 100

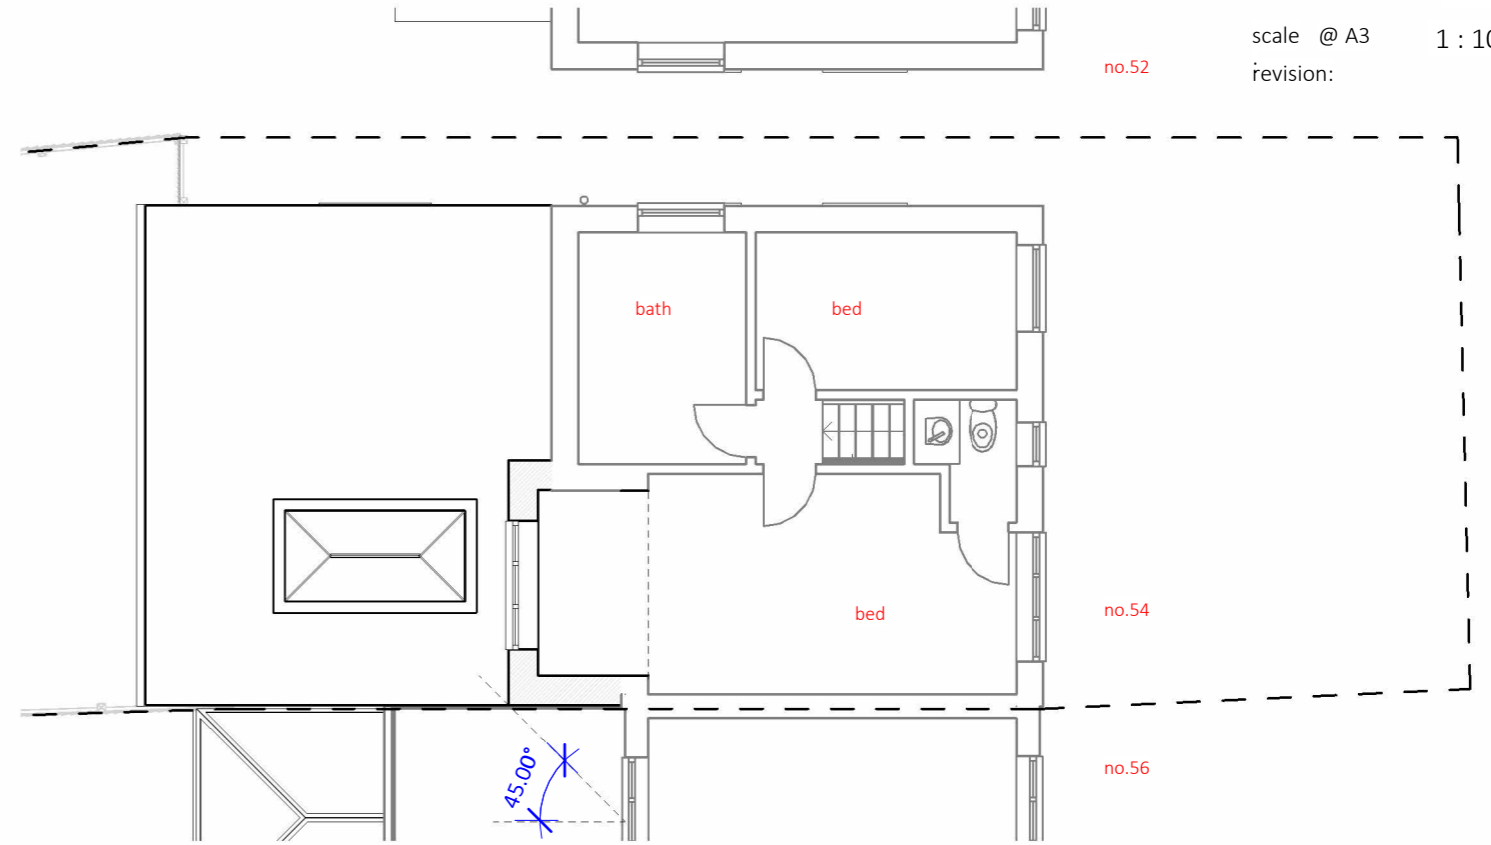

2
P04 **P4.0 First Floor as proposed**
1 : 100

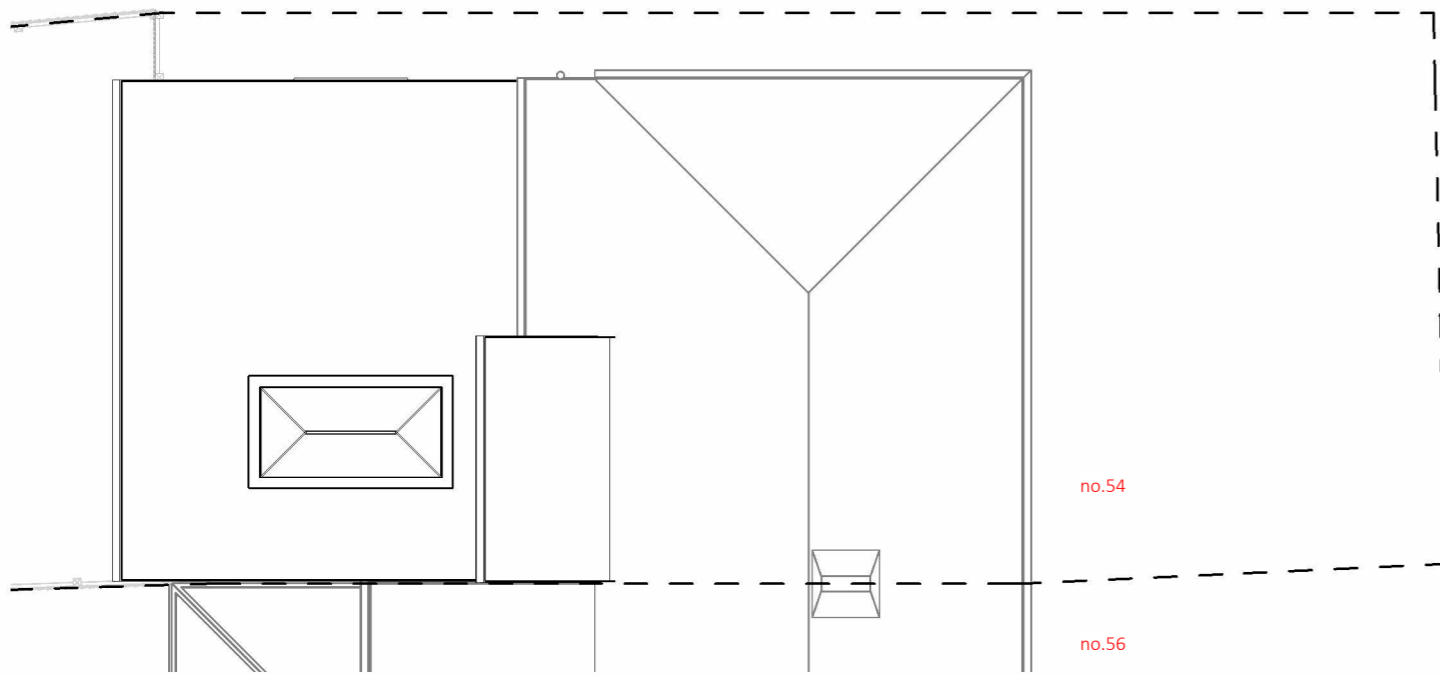

3
P04 **P5.0 Roof Plan as proposed**
1 : 100