


BP BLOCK PLAN
SCALE 1 : 200

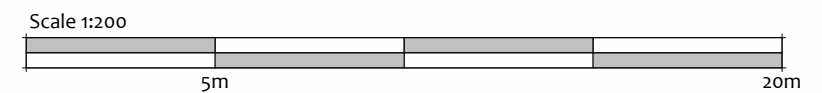

Client's Name
Anita Rai
Address
**11 LIDDELL ROAD
COWLEY OXFORD
OX4 3QT**

Project No. M18/PD/002/JAN24



Revisions

Project North



Scale 1 : 200

BLOCK PLAN

A101

Sheet No. ©2021