


PLANNING APPLICATION

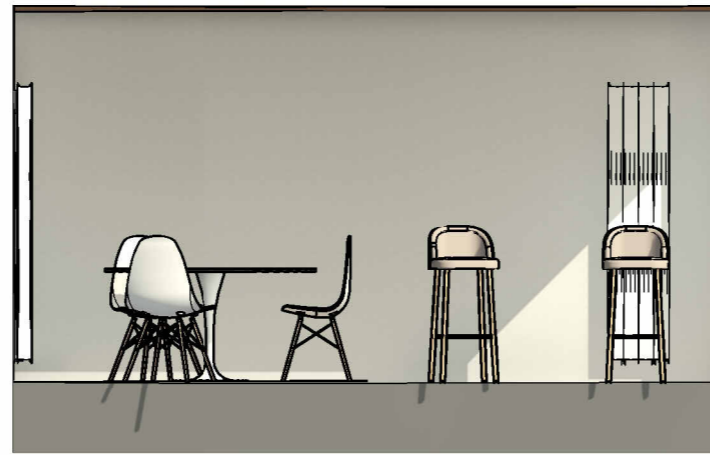

1 ELEVATION 1 - A
SCALE 1 : 50




2 ELEVATION 1 - B
SCALE 1 : 50



3 ELEVATION 1 - C
SCALE 1 : 50



4 ELEVATION 1 - D
SCALE 1 : 50

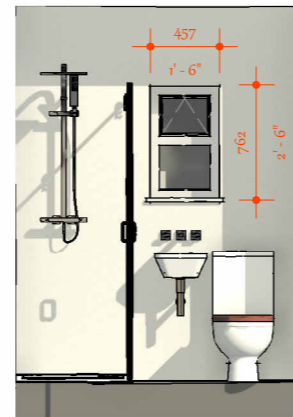


5 ELEVATION 2 - A
SCALE 1 : 50



6 ELEVATION 2 - B
SCALE 1 : 50



7 ELEVATION 2 - C
SCALE 1 : 50

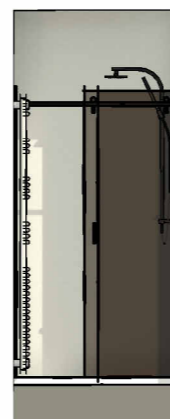

8 ELEVATION 2 - D
SCALE 1 : 50



Client's Name
ANITA RAI
Address
**11 LIDDELL ROAD
COWLEY OXFORD
OX4 3QT**

Project No. **M18/PD/002/JAN24**



Revisions

Project North



Scale 1 : 50

**PROPOSED INTERIOR
ELEVATIONS**

A107

Sheet No. ©2021