


PLANNING APPLICATION

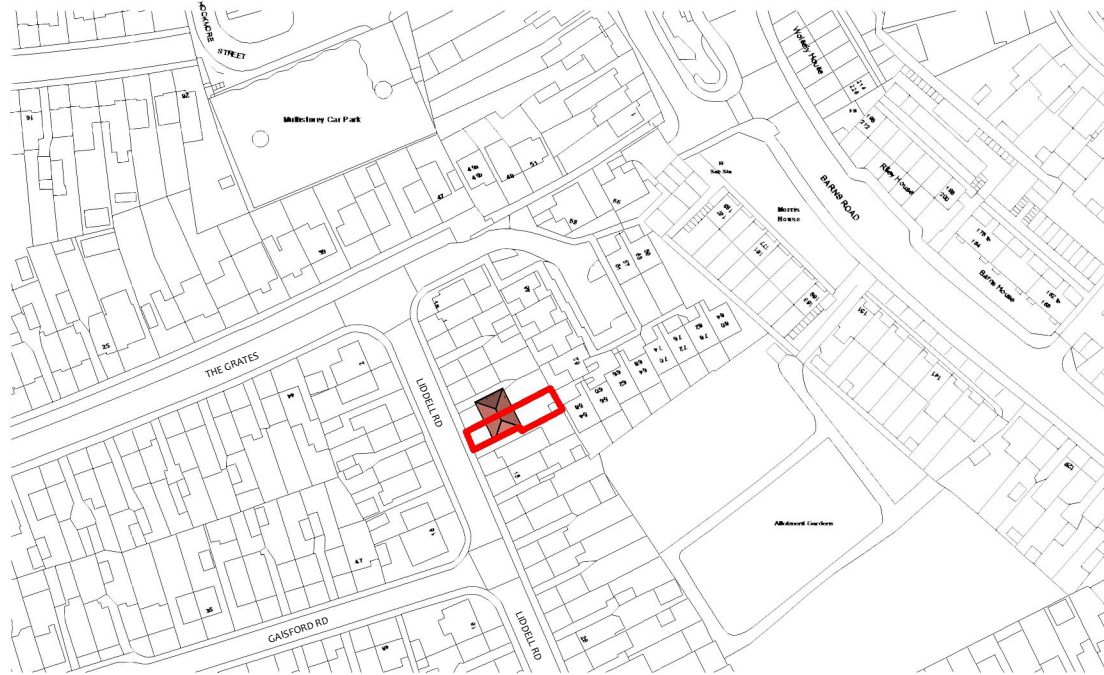

LP LOCATION PLAN
SCALE 1 : 1250



MODEL 18 LIMITED
TOUCH OF ESTEEM

Client Name
Avin Rai
Address
**11 LIDDELL ROAD
COWLEY OXFORD
OX4 3QT**

Project No. MBP0002/JAN23



Revisions

Project North



Scale 1 : 1250

LOCATION PLAN

A100

Sheet No. ©2023